



SCALE 1:250

- BASEMENT SLAB TO HAVE 1% MIN. FALL TO INLET PIT AS PER AS2890 REQUIREMENT
- ALL BASEMENT PIT TO BE FITTED WITH HEAVY DUTY CLASS C GRATE & FRAME
- PIPE PENETRATION THROUGH BASEMENT WALL TO BE FULLY SEALED AND HAVE PUDDLE FLANGE (TYP.)

CONCEPT PLAN FOR COORDINATION

[illegible]

F

E

D

C

B

A

F

E

D

C

B

A

a1

A



BASEMENT 1 DRAINAGE PLAN

SCALE 1:250

- BASEMENT SLAB TO HAVE 1% MIN. FALL TO INLET PIT AS PER AS2890 REQUIREMENT
- ALL BASEMENT PIT TO BE FITTED WITH HEAVY DUTY CLASS C GRATE & FRAME
- PIPE PENETRATION THROUGH BASEMENT WALL TO BE FULLY SEALED AND HAVE PUDDLE FLANGE (TYP.)

CONCEPT PLAN FOR COORDINATION



				REFERENCE COORDINATION DRAWING										GENERAL NOTES : - THIS DRAWING IS THE COPYRIGHT OF NASTASI & ASSOCIATES CONSULTING CIVIL & STRUCTURAL ENGINEERS, Unit 5,1-3 Whyalla Place/Prestons, 2170, PO Box 6048, Hornsbyville, NSW, 2170. - IT IS NOT ALLOWED TO COPY OR REPRODUCE ITS CONTENTS IN ANY FORM EXCEPT FOR THE PURPOSE WHICH IT IS INTENDED WITHOUT THE ABOVE CONSULTANTS AUTHORITY. - DO NOT SCALE THIS DRAWING, ONLY STATED DIMENSIONS ARE TO BE CONSIDERED. - CONTRACTOR TO VERIFY THE DETAIL / INFORMATION GIVEN IN THIS DRAWING, ANY DISCREPANCIES SHALL BE BROUGHT TO ENGINEERS ATTENTION PRIOR TO COMMENCEMENT OF WORK, FAILURE TO COMPLY WITH THE ABOVE WILL BE CONTRACTORS LIABILITY.	</
--	--	--	--	--------------------------------	--	--	--	--	--	--	--	--	--	--	--

1

2

3


4

5

6

7

8

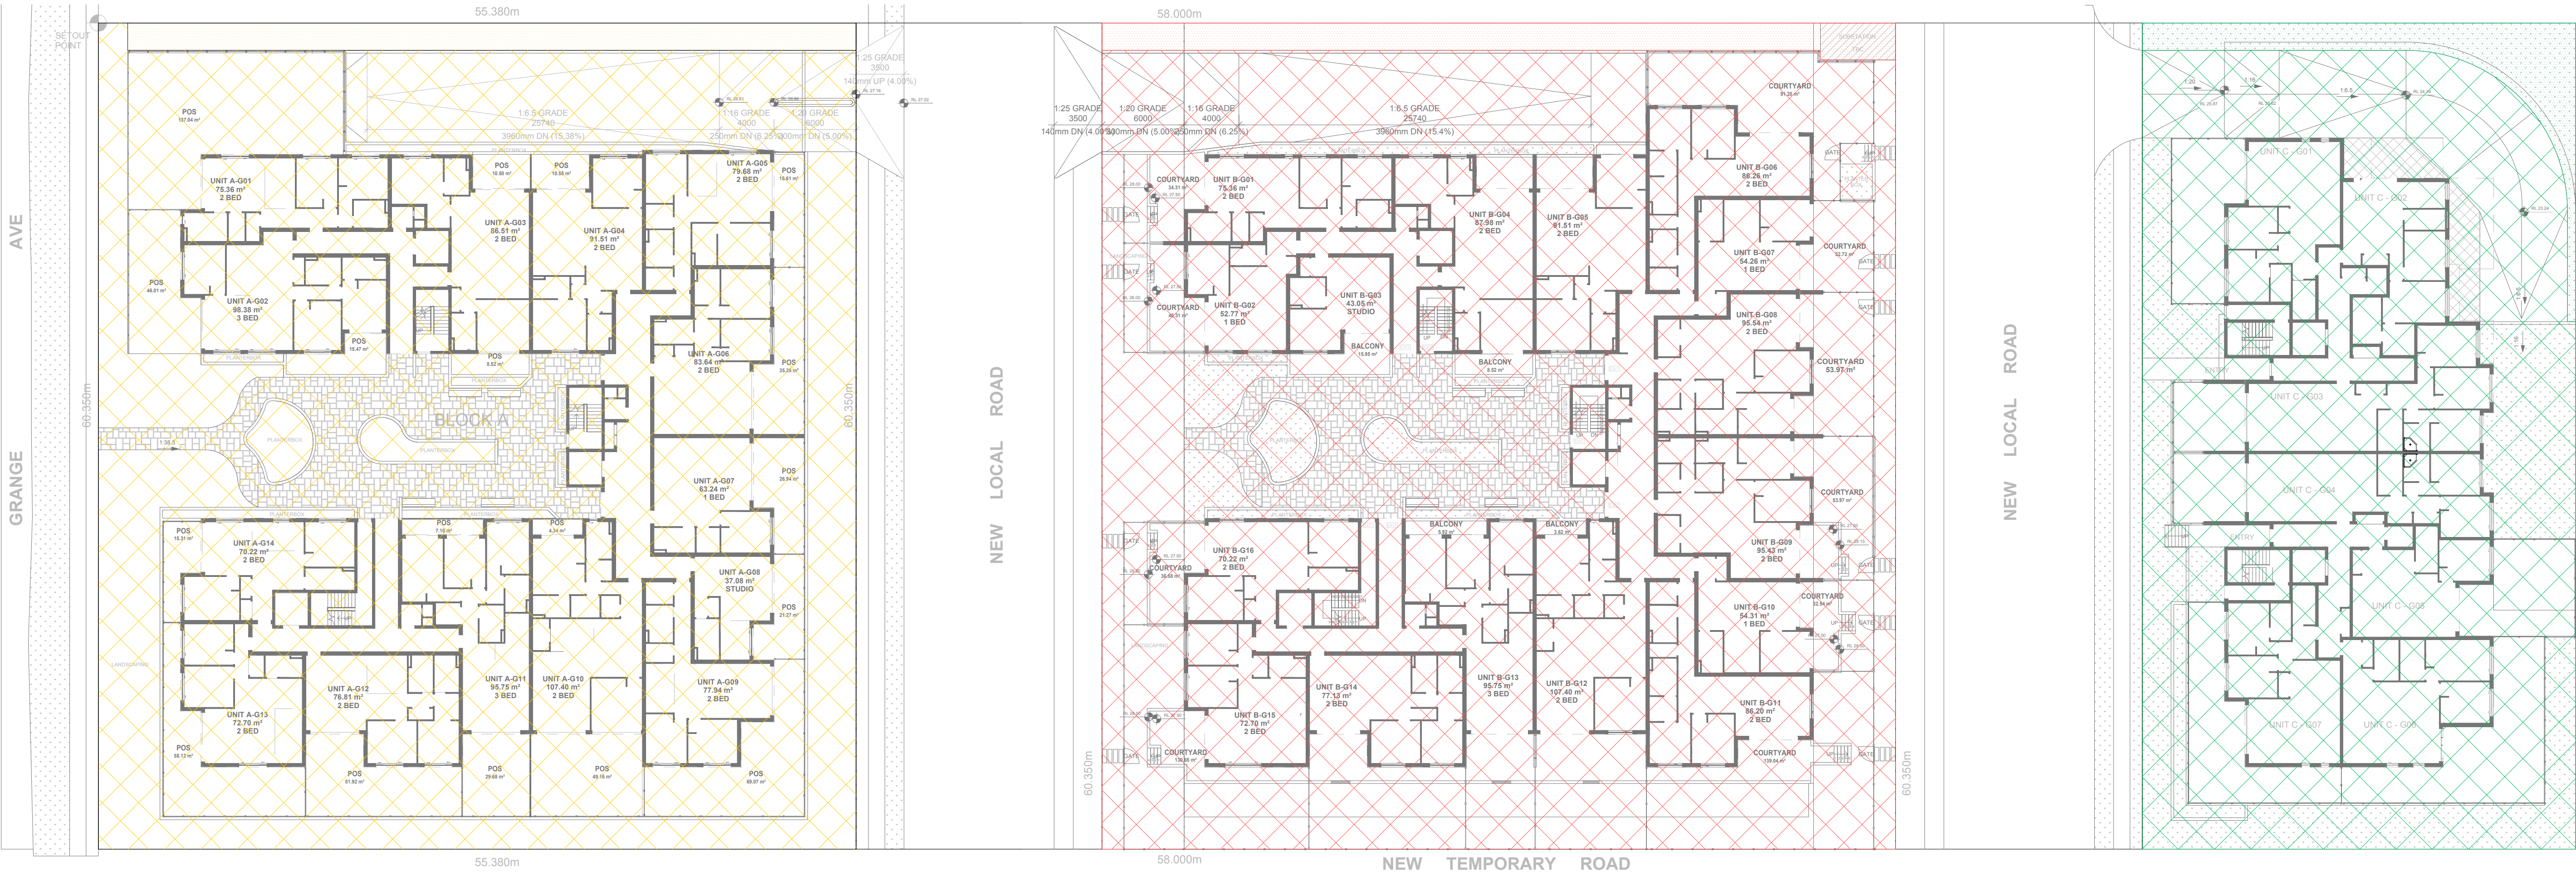

BLOCK A
TOTAL SITE AREA = 3342.162 m²
AREA TO OSD SYSTEM = 3235.702 m²
AREA BYPASS OSD SYSTEM = 106.46 m²

BLOCK B
TOTAL SITE AREA = 3500.286 m²
AREA TO OSD SYSTEM = 3380.436 m²
AREA BYPASS OSD SYSTEM = 119.85 m²

BLOCK C
TOTAL SITE AREA = 1911.38 m²
AREA TO OSD SYSTEM = 1806.26 m²
AREA BYPASS OSD SYSTEM = 105.12 m²

IMPERVIOUS AREA PLAN
SCALE 1:250


CONCEPT PLAN FOR COORDINATION



		REFERENCE COORDINATION DRAWING										GENERAL NOTES :										QUALITY CONTROL		APPROVED:	CLIENT:		TITLE:		DRAWING STATUS						
ISSUE	REVISION	DATE	DISCIPLINE	DRAWING TITLE AND NUMBER			DATE	REV.	DRAWING TITLE AND NUMBER			DATE	REV.	* THIS DRAWING IS THE COPYRIGHT OF NASTASI & ASSOCIATES CONSULTING CIVIL & STRUCTURAL ENGINEERS, UNIT 5.1-3 Blythe Place, Prestons, 2170. PO Box 4048, Hammondville, NSW, 2170. * IF IT IS NOT ALLOWED TO COPY OR REPRODUCE IT'S CONTENTS IN ANY FORM EXCEPT FOR THE PURPOSE WHICH IT IS INTENDED WITHOUT THE ABOVE CONSULTANT'S AUTHORITY. * DO NOT SCALE THIS DRAWING, ONLY STATED DIMENSIONS ARE TO BE CONSIDERED. * CONTRACTOR TO VERIFY THE DETAIL / INFORMATION GIVEN IN THIS DRAWING, ANY DISCREPANCIES SHALL BE BROUGHT TO ENGINEERS' ATTENTION PRIOR TO COMMENCEMENT OF WORK, FAILURE TO COMPLY WITH THE ABOVE WILL BE CONTRACTORS LIABILITY.										 UNIT 5.1-3 BLYTHE PLACE, PRESTONS NSW 2170 PH: (02) 9607 2864 OR (02) 8798 5617 FAX: (02) 9731 2081 MOB: 0419 041 401		DRAWN	DATE	PROJECT:		OSD CATCHMENT PLAN		SCALE (AT ORIGINAL SIZE)		AS NOTED	
			DESIGNED	DATE																															
			CHECKED	DATE																															
			PROJECT NO.		DRAWING NO.		REVISION NO.																												
			C5																																


NASTASI & ASSOCIATES
CONSULTING CIVIL & STRUCTURAL ENGINEERS
B.E., M.I.E. AUST. CPENG NPFR-3
ABN 45 533 226 008
UNIT 5, 1-3 WHYALLA PLACE, PRESTONS NSW 2170
PH: (02) 9607 2864 OR (02) 9798 9617 FAX: (02) 9731 2081
MOB: 0419 041 401

MUSIC Model Site Area Breakup

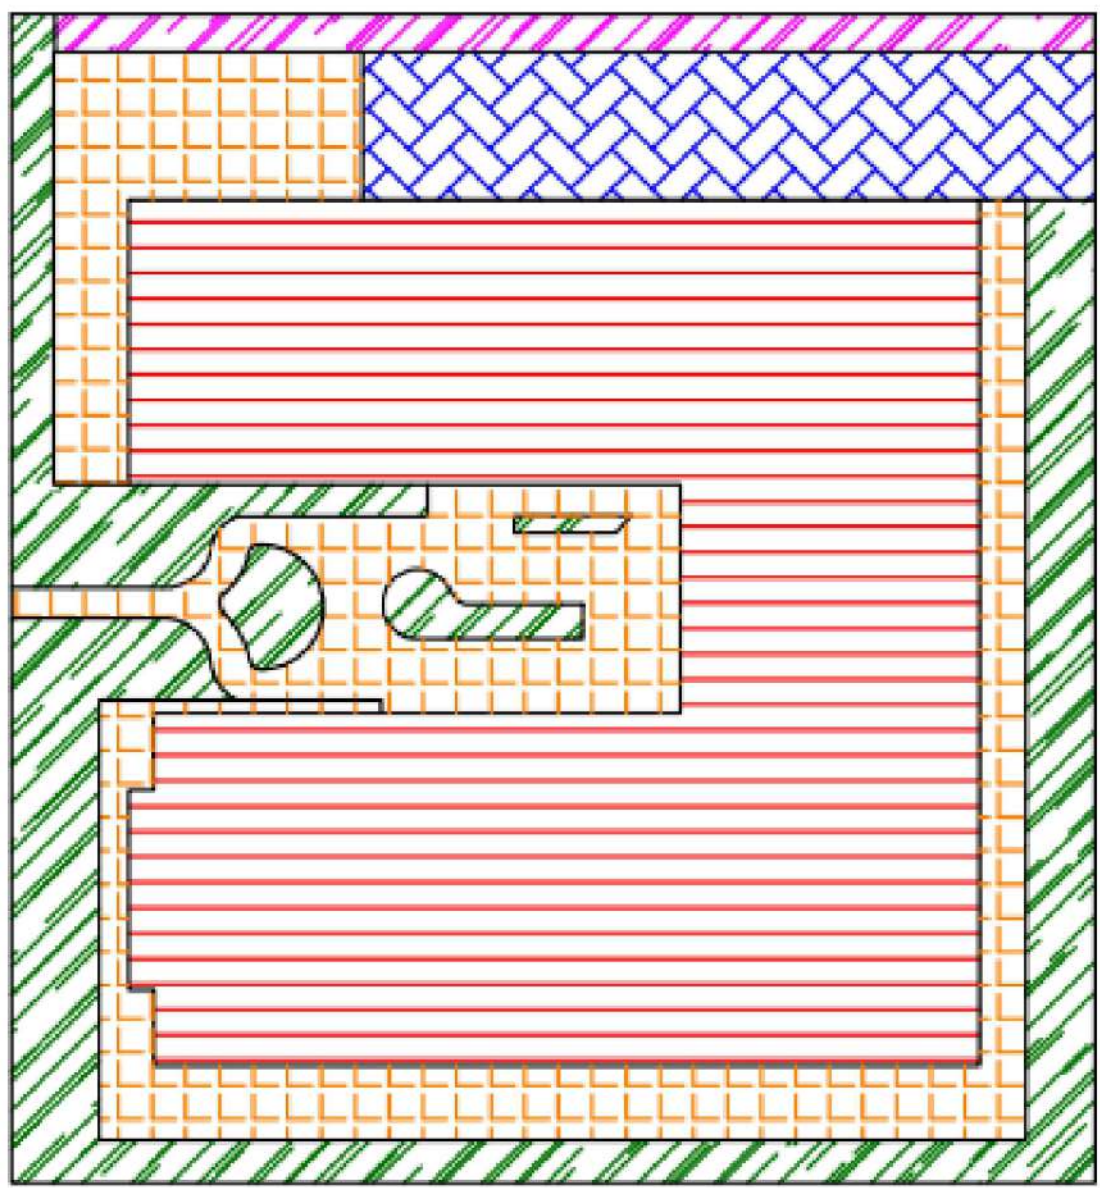


Catchment 1

- Roof : 1600m²
- Driveway: 285m²
- Paved: 736m²
- Landscape: 615m²
- Landscape Bypass: 106m²

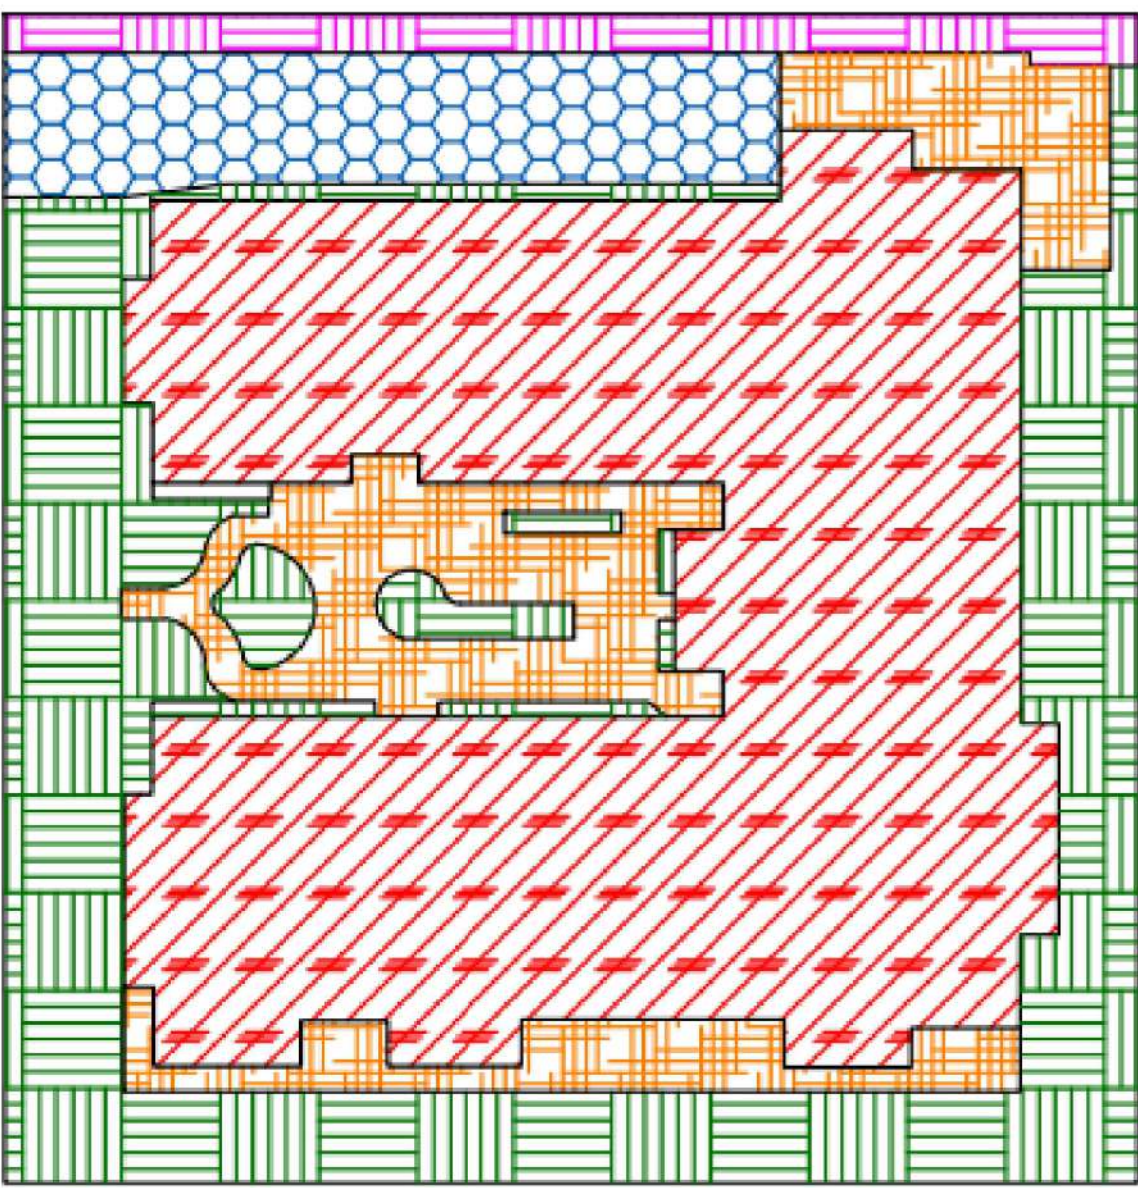


Catchment 2

- Roof : 1679m²
- Driveway: 276m²
- Paved: 467m²
- Landscape: 958m²
- Landscape Bypass: 120m²

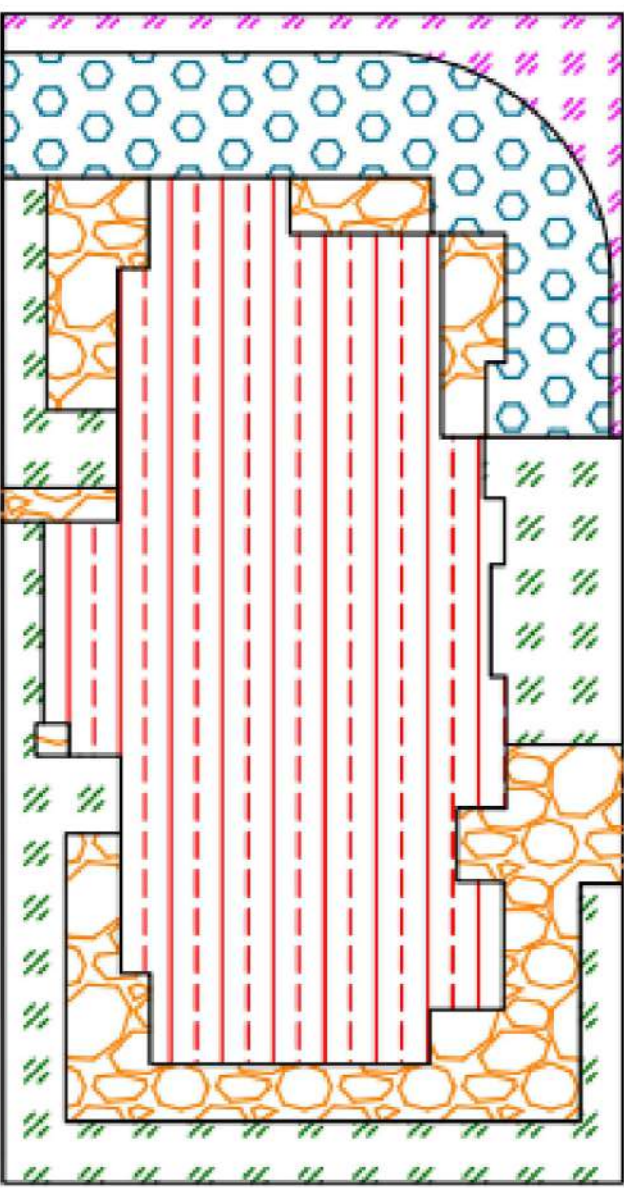


Catchment 3

- Roof: 839m²
- Driveway: 257m²
- Paved: 332m²
- Landscape: 378m²
- Landscape Bypass: 105m²

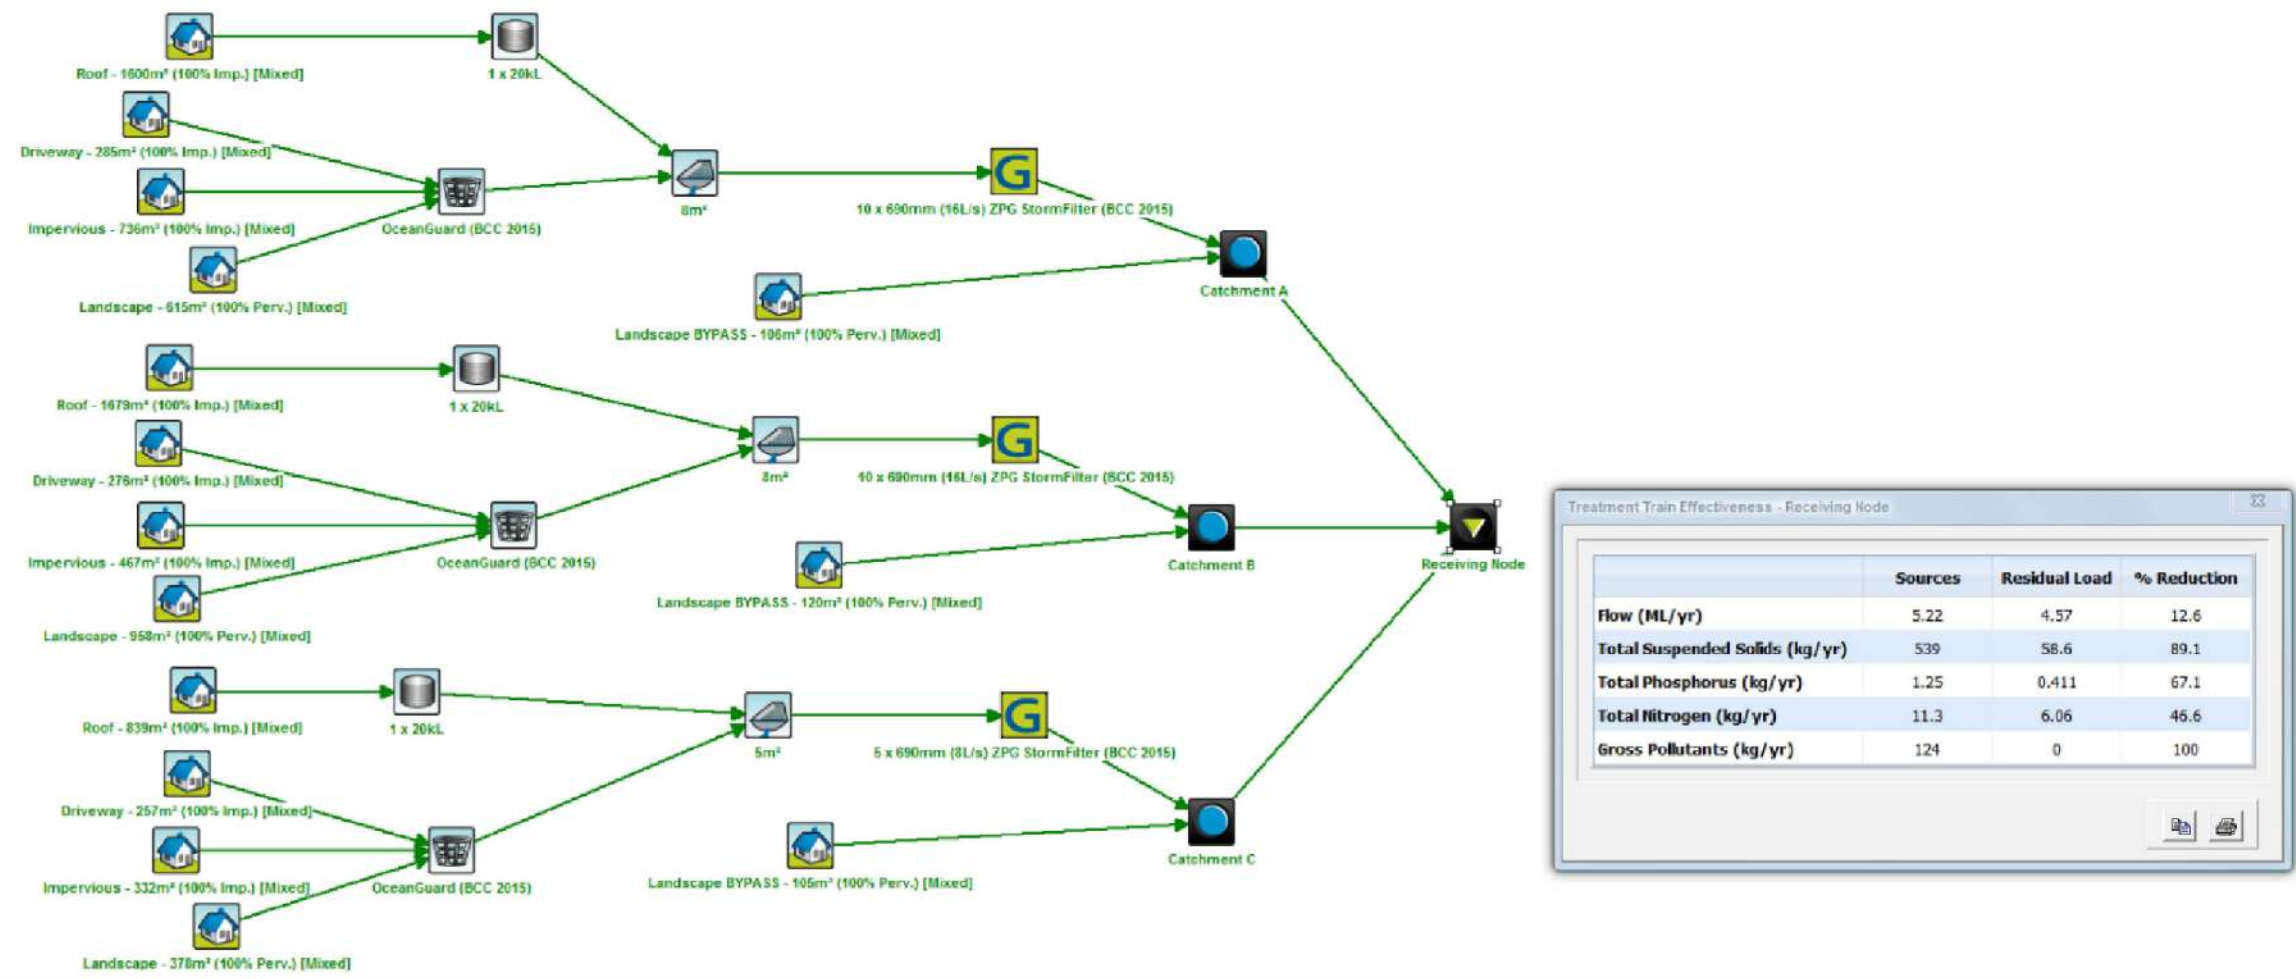

CONCEPT PLAN FOR COORDINATION

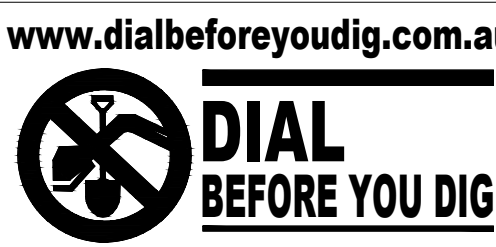

		REFERENCE COORDINATION DRAWING										GENERAL NOTES : • THIS DRAWING IS THE COPYRIGHT OF NASTASI & ASSOCIATES CONSULTING CIVIL & STRUCTURAL ENGINEERS, Unit 5.1-3 Whynalla Place/Prestone, 2170, PO Box 6048, Hornsby, NSW, 2170. • IT IS NOT ALLOWED TO COPY OR REPRODUCE ITS CONTENTS IN ANY FORM EXCEPT FOR THE PURPOSE WHICH IT IS INTENDED WITHOUT THE ABOVE CONSULTANTS AUTHORITY. • DO NOT SCALE THIS DRAWING, ONLY STATED DIMENSIONS ARE TO BE CONSIDERED. • CONTRACTOR TO VERIFY THE DETAIL / INFORMATION GIVEN IN THIS DRAWING, ANY DISCREPANCIES SHALL BE BROUGHT TO ENGINEERS ATTENTION PRIOR TO COMMENCEMENT OF WORK, FAILURE TO COMPLY WITH THE ABOVE WILL BE CONTRACTORS LIABILITY.	 UNIT 5.1-3 WHYNALLA PLACE, PRESTONS NSW 2170 PH: (02) 9607 2864 OR (02) 8798 5617 FAX: (02) 9731 2081 MOB: 0419 041 401	QUALITY CONTROL		APPROVED:	CLIENT:	TITLE:	DRAWING STATUS	
										DRAWN DATE	
										DESIGNED DATE	
										CHECKED DATE	

F

E


D

C


B

A

a1

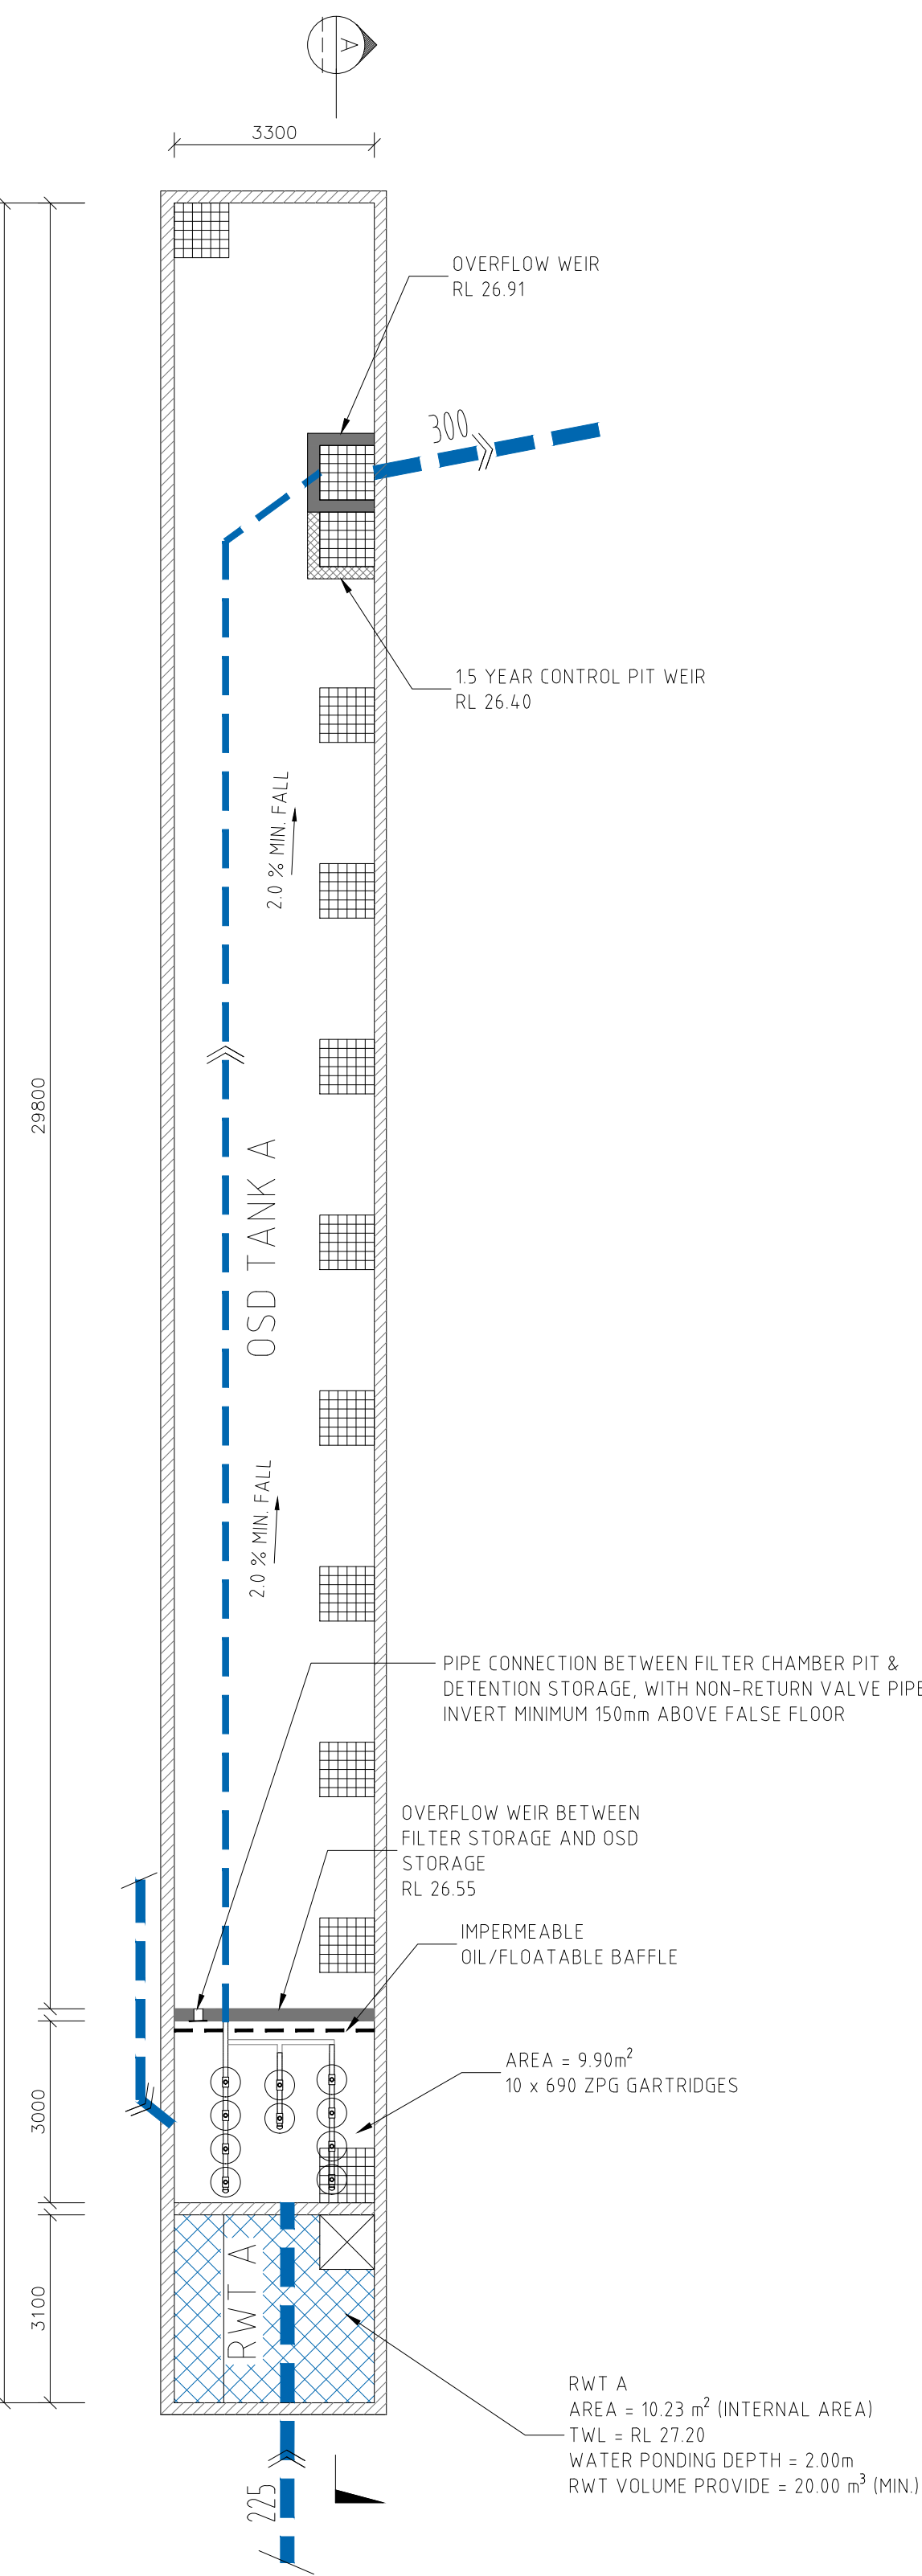

OSD & RWT TANK A PLAN
SCALE 1:100

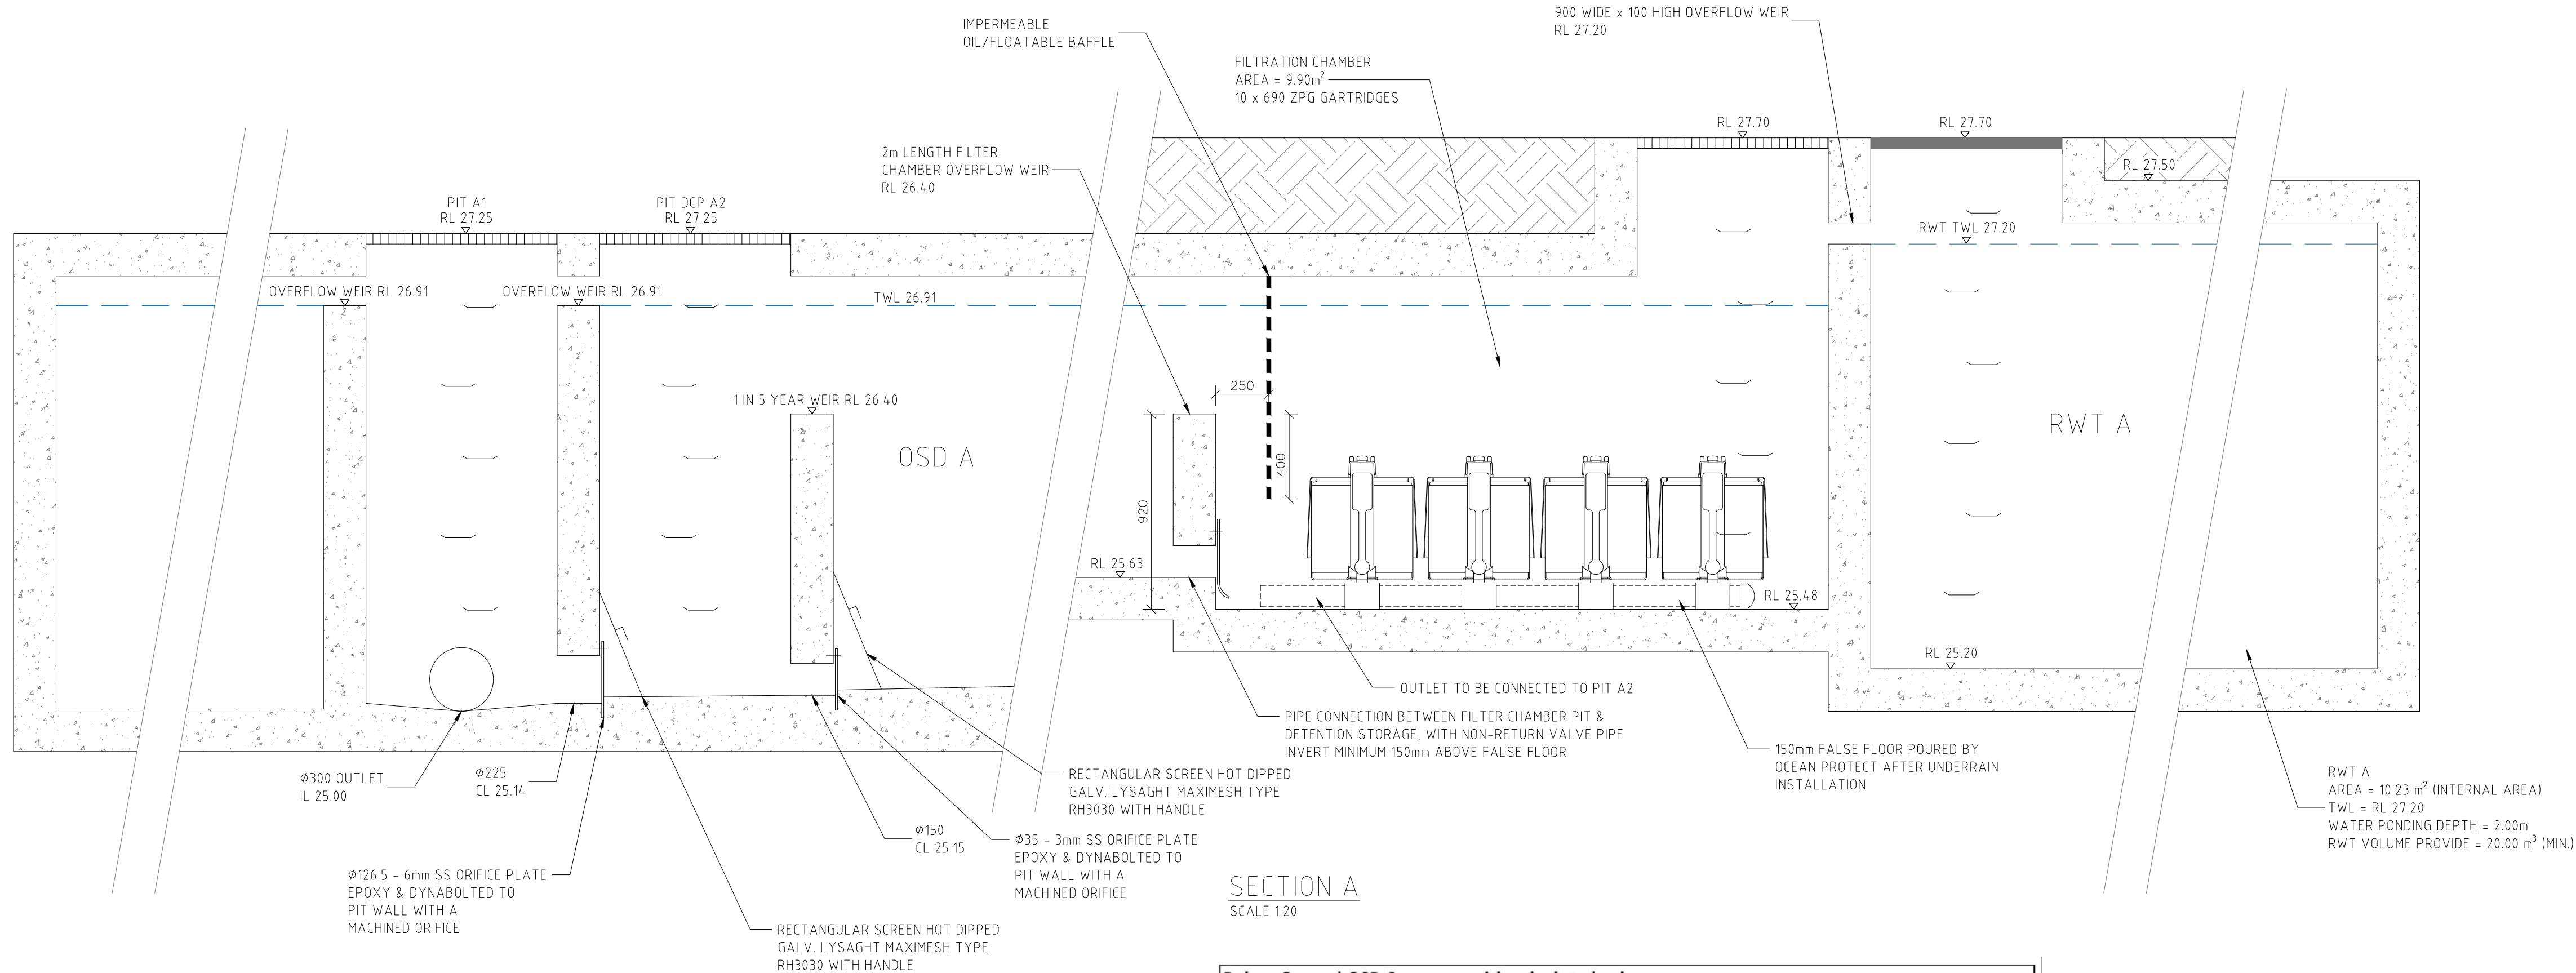

SECTION A
SCALE 1:20

Below Ground OSD Summary with calculated values

Site:	
Site Area	3342 m²
Site Area NOT Draining to OSD	106 m²
Reduced Levels [AHD]:	
RL of Top of Tank	27.05
RL of Bottom of OSD Tank	25.42
RL of 1.5 Year ARI Overflow Weir	26.4
RL of Emergency Overflow Weir	26.91
RL of 1.5 Year ARI Orifice Centerline	25.15
RL of 100 Year ARI Orifice Centreline	25.14
RL of Invert of Discharge to Council Drainage Pit	24
RL of obvert of Pit outlet pipe	23.5
Minium RL of Garage Floor	27.14
Minium RL of House Floor	27.24
OSD Volume:	
Required Storage BELOW 1.5 Year ARI Overflow Weir	100.3 m³
Required Storage BELOW Emergency Overflow Weir	152.1 m³
Discharge Details:	
Using Filter Cartridges to Manage Water Quality	Yes
Discharge Location	Council Drainage Pit
Length of Emergency Overflow Weir	1.60 m
Maximum 1.5 Year ARI Site Discharge	12.73 L/s
1.5 Year ARI Orifice Discharge	2.87 L/s
Maximum 100 Year ARI Site Discharge	57.54 L/s
100 Year ARI Orifice Discharge	45.25 L/s
Filter Cartridges design flow	9.86 L/s
Filter Cartridges Discharge with Additional Head	12.29 L/s
Orifice Details:	
Number of 1.5 Year ARI Orifices	1
Number of 100 Year ARI Orifices	1
1.5 Year ARI Orifice Size (mm)	35.0 mm
100 Year ARI Orifice Size (mm)	126.5 mm
Notifications:	
Access grates to be provided such that the maximum reach from any point in the tank to the nearest grate is 3.0m.	

www.dialbeforeyoudig.com.au



CONCEPT PLAN FOR COORDINATION

DISCIPLINE	DRAWING TITLE AND NUMBER	DATE	REV.	DRAWING TITLE AND NUMBER	DATE	REV.
ARCH.				FIRE		
STRUCT.				LANDS		
MECH.				CIVIL		
ELEC.				SURVEY		
HYD.						

GENERAL NOTES :

- THIS DRAWING IS THE COPYRIGHT OF NASTASI & ASSOCIATES CONSULTING CIVIL & STRUCTURAL ENGINEERS, Unit 5,1-3 Whyalla Place,Prestons, PO Box 6048, Hammondville, NSW, 2170.
- IT IS NOT ALLOWED TO COPY OR REPRODUCE ITS CONTENTS IN ANY FORM EXCEPT FOR THE PURPOSE WHICH IT IS INTENDED WITHOUT THE ABOVE CONSULTANTS AUTHORITY.
- DO NOT SCALE THIS DRAWING, ONLY STATED DIMENSIONS ARE TO BE CONSIDERED.
- CONTRACTOR TO VERIFY THE DETAIL / INFORMATION GIVEN IN THIS DRAWING, ANY DISCREPANCIES SHALL BE BROUGHT TO ENGINEERS ATTENTION PRIOR TO COMMENCEMENT OF WORK, FAILURE TO COMPLY WITH THE ABOVE WILL BE CONTRACTORS LIABILITY.

NASTASI & ASSOCIATES
CONSULTING CIVIL & STRUCTURAL ENGINEERS
B.E., M.I.E. AUST. CPENG NPER-3
ABN 45 533 226 008
UNIT 5, 1-3 WHYALLA PLACE, PRESTONS NSW 2170
PH: (02) 9607 2864 OR (02) 8798 8617 FAX: (02) 9731 2081
MOB: 0419 041 401

QUALITY CONTROL	APPROVED:
DRAWN DATE	
DESIGNED DATE	
CHECKED DATE	

APPROVED:

CLIENT:

PROJECT:

TITLE:

OSD A SYSTEM

DRAWING STATUS

SCALE (AT ORIGINAL SIZE)

AS NOTED

PROJECT NO.

DRAWING NO.

REVISION NO.

C7

F

E

D

C

B

A

a1



www.dialbeforeyoudig.com.au

 **DIAL
BEFORE YOU DIG**

CONCEPT PLAN FOR COORDINATION

										REFERENCE COORDINATION DRAWING										GENERAL NOTES : * THIS DRAWING IS THE COPYRIGHT OF NASTASI & ASSOCIATES CONSULTING CIVIL & STRUCTURAL ENGINEERS, Unit 5,1-3 Whyalla Place,Prestons, 2170. PO Box 6048, Hornsbyville, NSW, 2170. * IT IS NOT ALLOWED TO COPY OR REPRODUCE ITS CONTENTS IN ANY FORM EXCEPT FOR THE PURPOSE WHICH IT IS INTENDED WITHOUT THE ABOVE CONCERNED AUTHORITY. * DO NOT SCALE THIS DRAWING, ONLY STATED DIMENSIONS ARE TO BE CONSIDERED. * CONTRACTOR TO VERIFY THE DETAIL / INFORMATION GIVEN IN THIS DRAWING, ANY DISCREPANCIES SHALL BE BROUGHT TO ENGINEERS ATTENTION PRIOR TO COMMENCEMENT OF WORK, FAILURE TO COMPLY WITH THE ABOVE WILL BE CONTRACTORS LIABILITY.																			
--	--	--	--	--	--	--	--	--	--	--------------------------------	--	--	--	--	--	--	--	--	--	--	--	--	--	--	--	--	--	--	--	--	--	--	--	--	--	--	--	--	--

a1

A

F

E

D

C

B

A

F


E

D


C

B


A

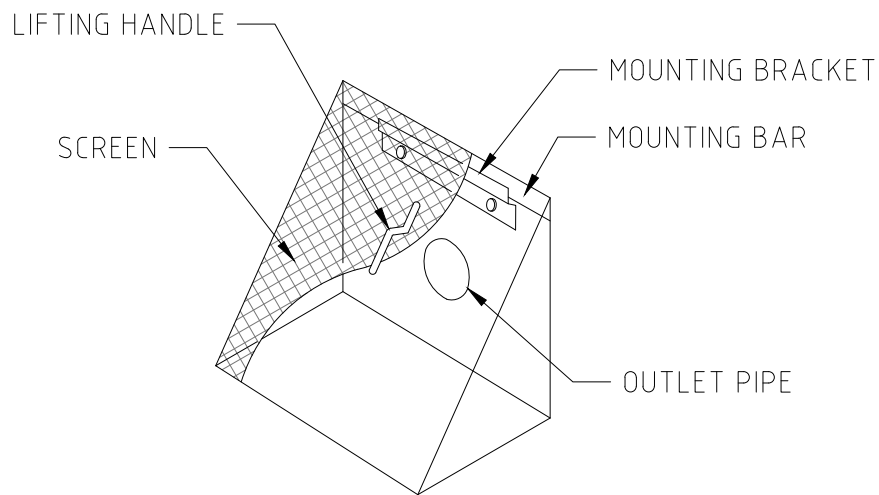


DEBRIS SCREEN DETAILS
SCALE 1:20

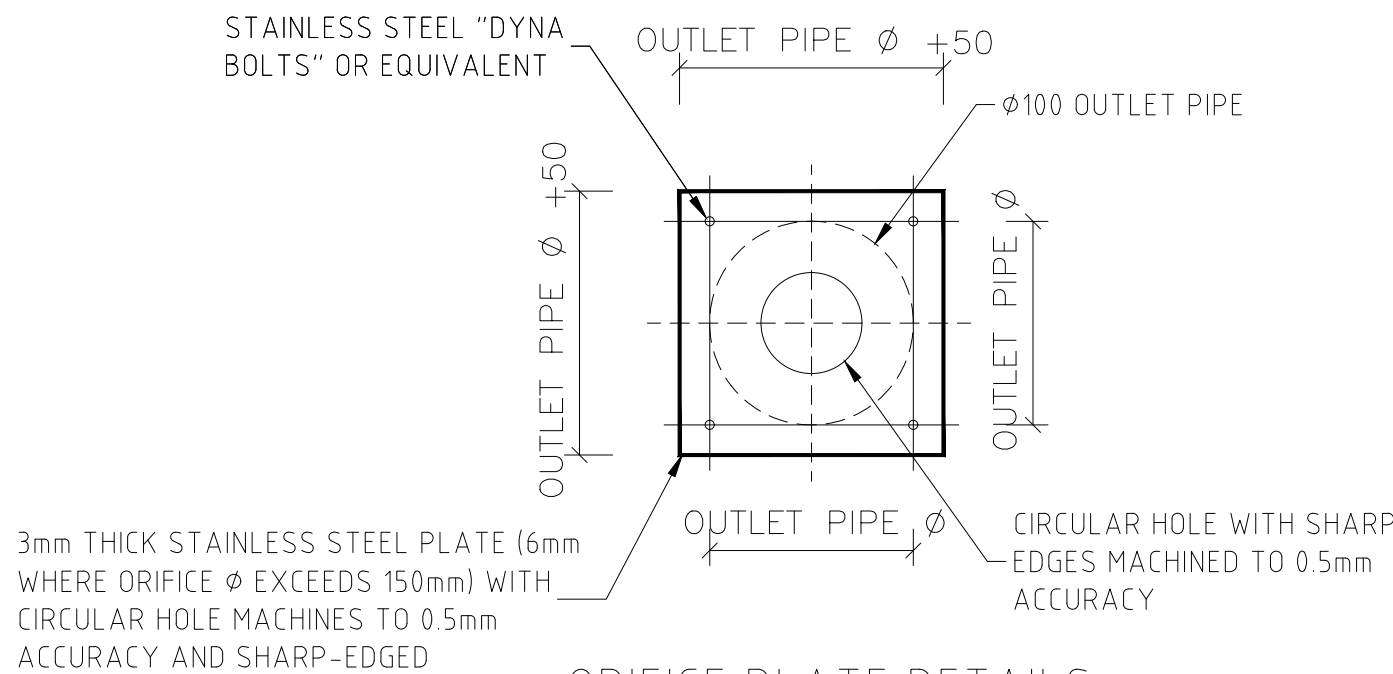


ORIFICE PLATE DETAILS
SCALE 1:10

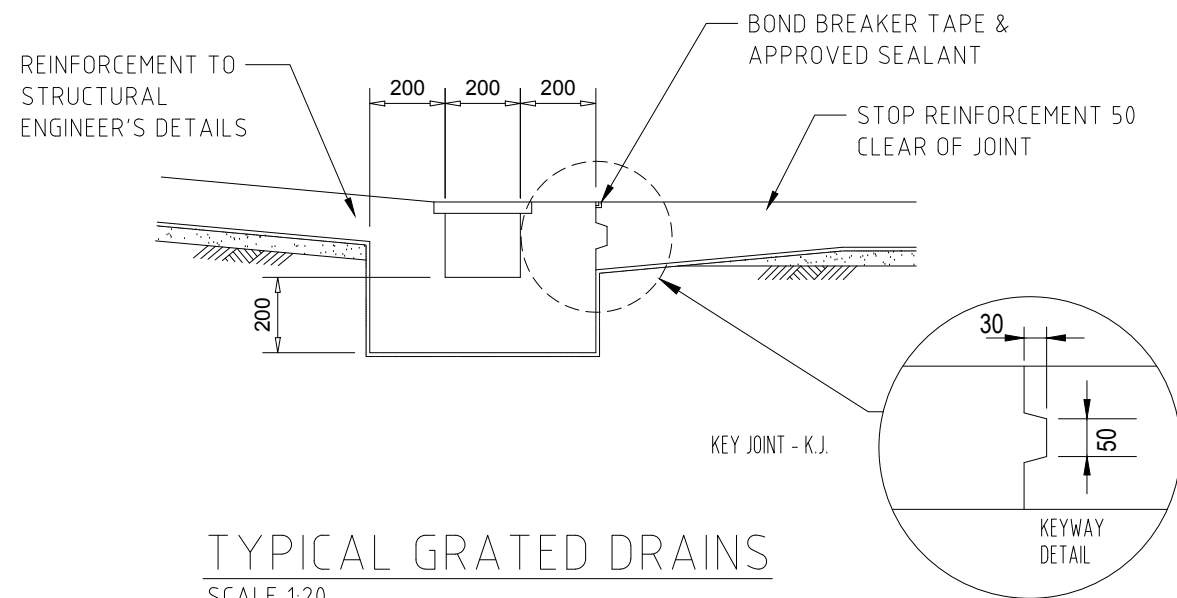


TYPICAL GRATED DRAINS
SCALE 1:20

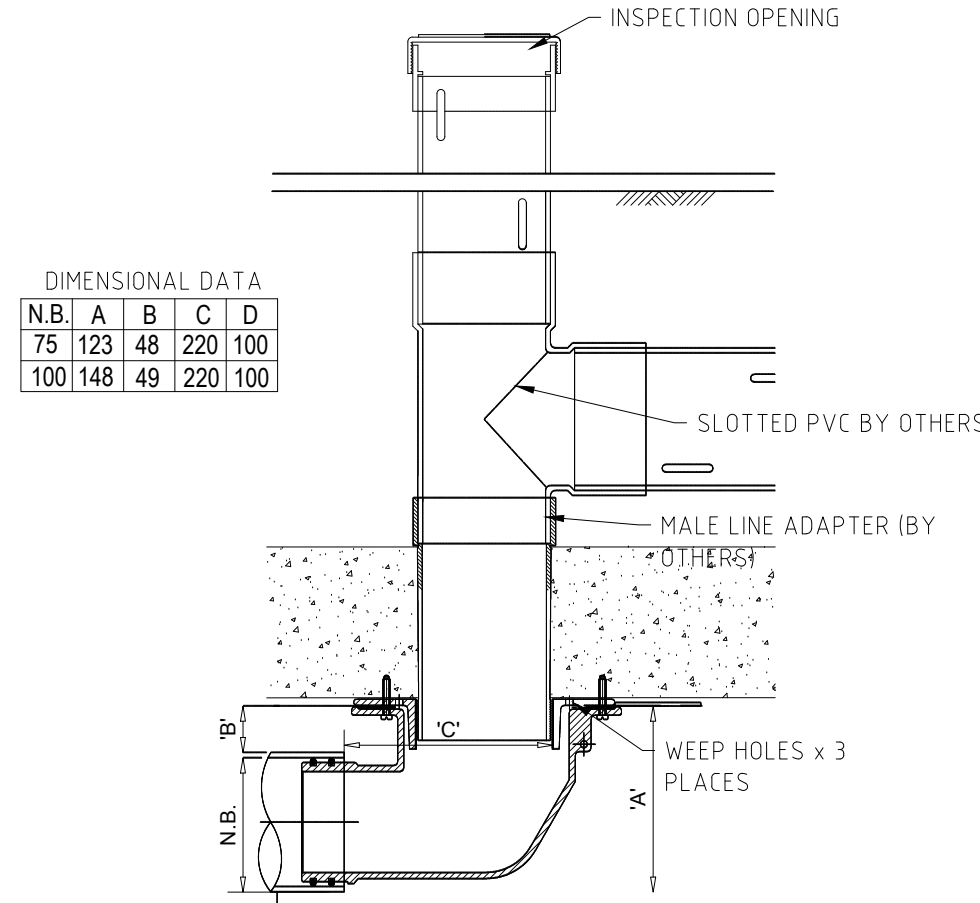


TYPICAL PLANTER BOX DRAIN
SCALE 1:5
SPECIFICATION CODE:
C100090 A 100mm SIDE OUTLET

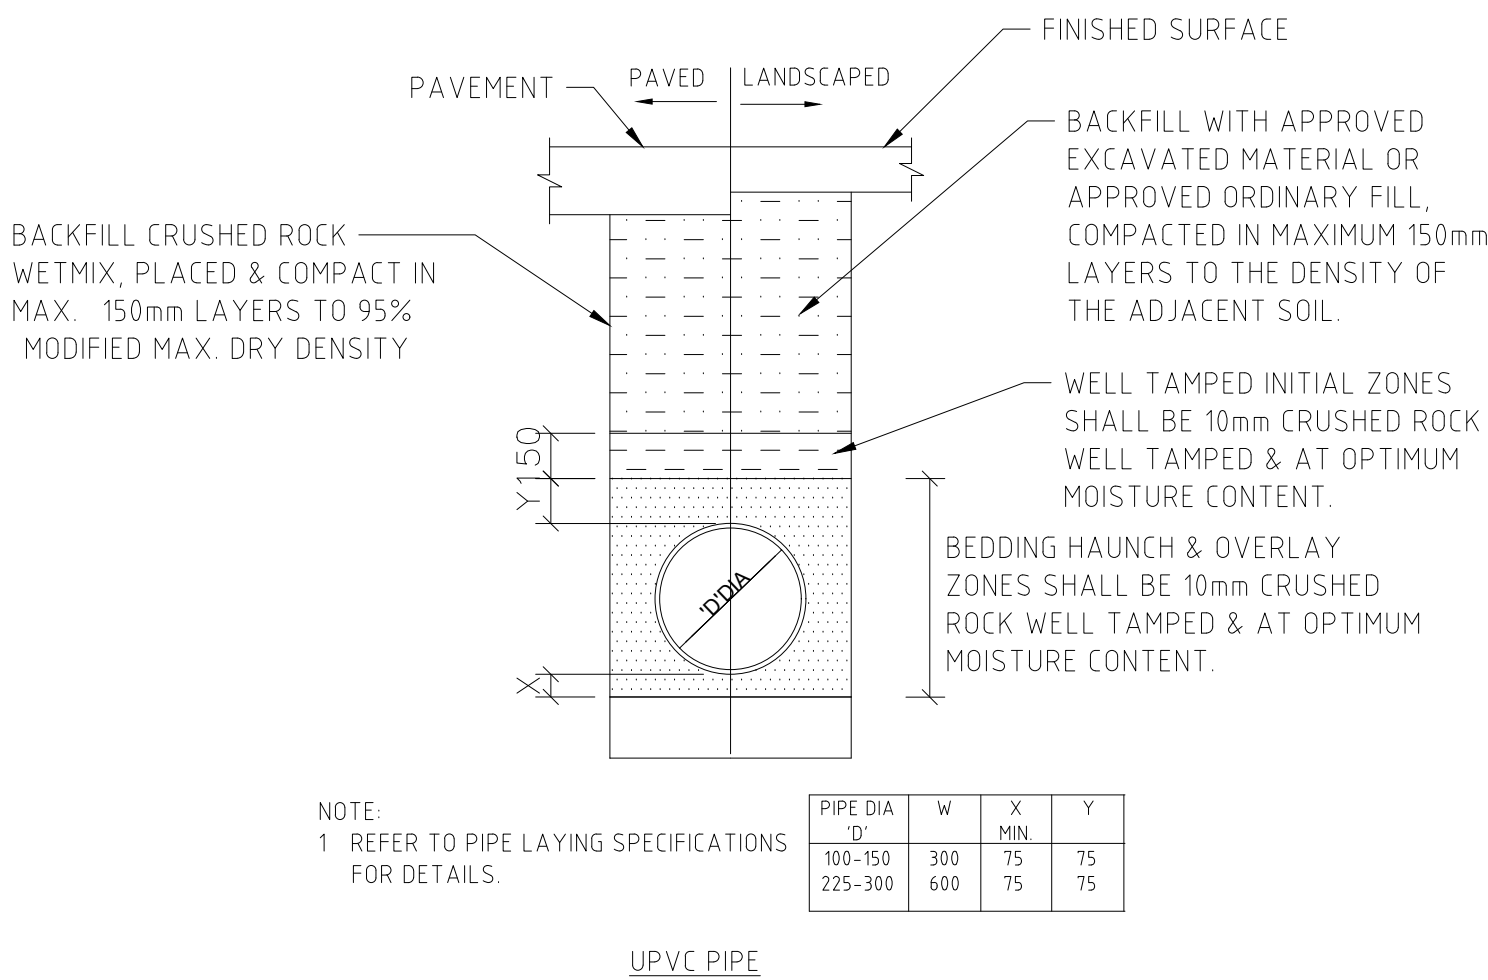

TYPICAL PIPE LAYING DETAIL
NTS

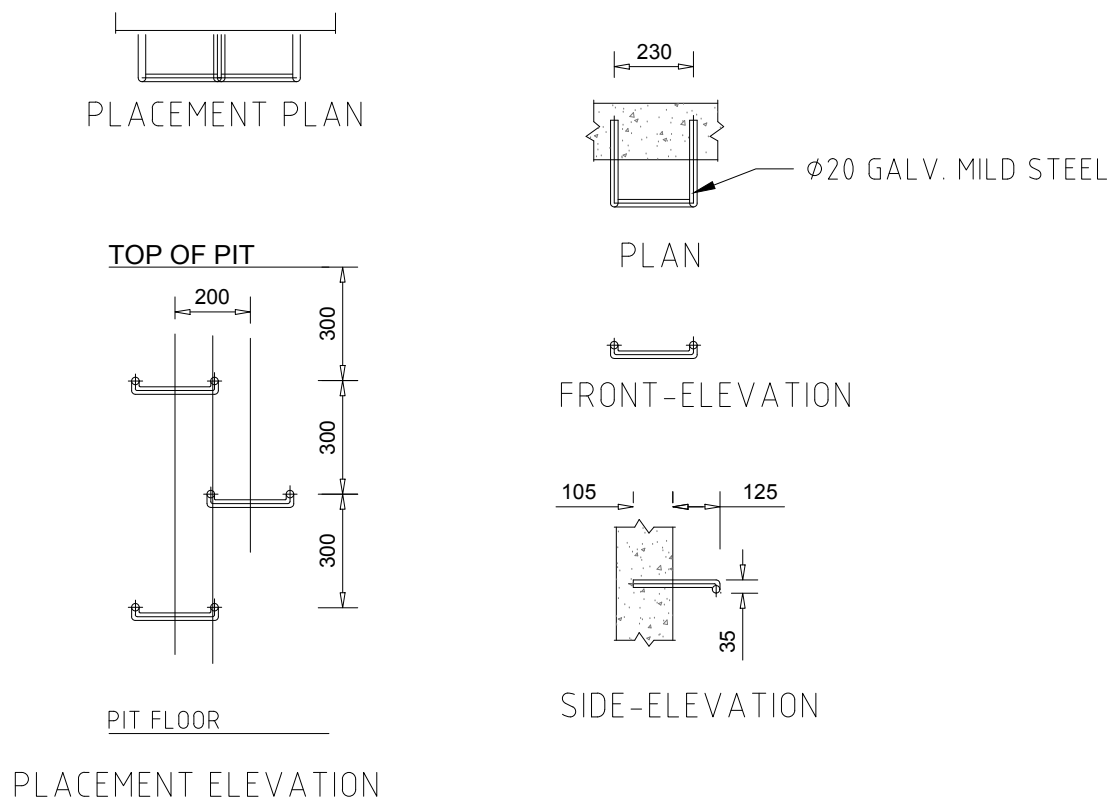


TYPICAL STEP IRON (WHERE DEPTH
EXCESS 1.20m)
SCALE 1:20

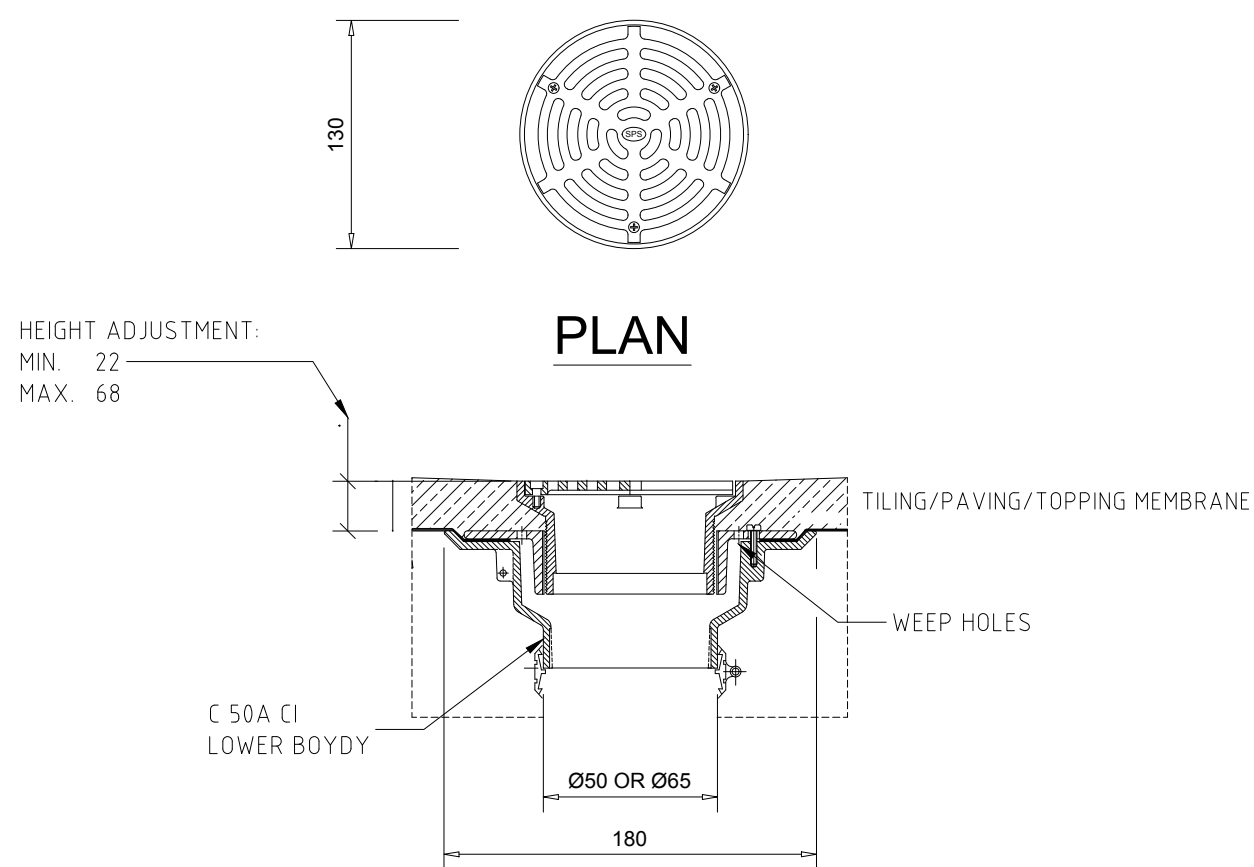


SECTION - SPS Ø130 OR EQUIVALENT FLOOR
DRAIN (FD) INLET IN SUSPENDED SLAB
SCALE 1:5
SPECIFICATION CODE:
R130S/C (SATIN 316 STAINLESS STEEL GRATE, CI LOWER BODY)
I30S4/C (POLISHED 304 STAINLESS STEEL GRATE, CI LOWER BODY)



CONFINED SPACE SIGN TO BE PLACED
INSIDE OSD TANK & RAINWATER TANK
NTS

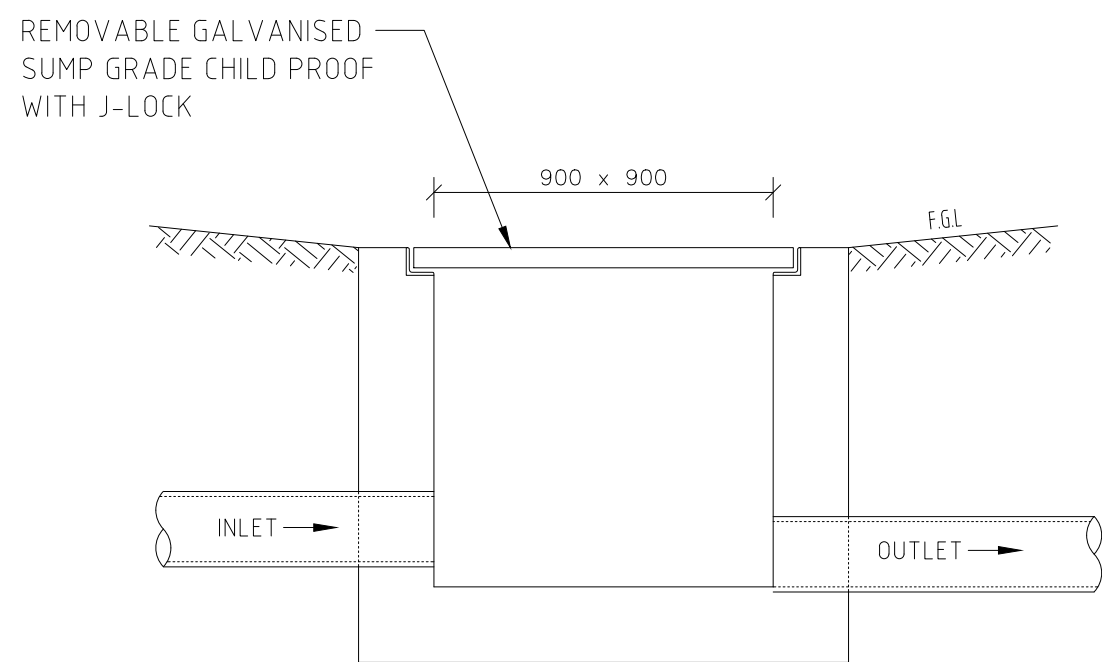

TYPICAL 900SQR SURFACE PIT
SCALE 1:20

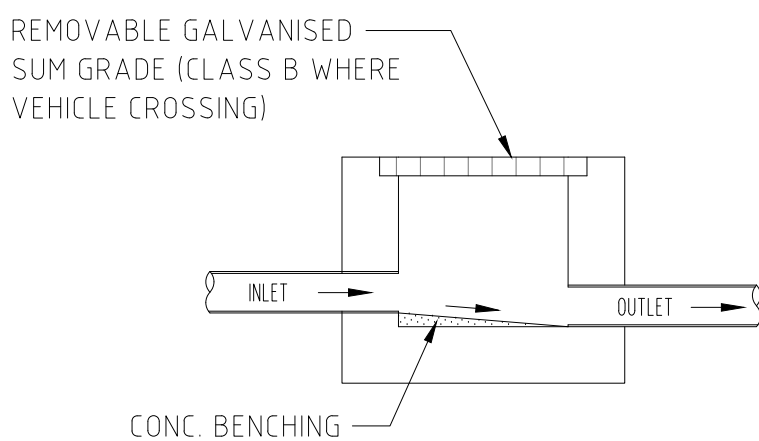

TYPICAL SURFACE PIT
NTS

CONCEPT PLAN FOR COORDINATION



DISCIPLINE		DRAWING TITLE AND NUMBER		DATE	REV.	DRAWING TITLE AND NUMBER		DATE	REV.
ARCH.						FIRE			
STRUCT.						LANDS			
MECH.						CIVIL			
ELEC.						SURVEY			
HYD.									
ISSUE		REVISION		DATE					

GENERAL NOTES :

- THIS DRAWING IS THE COPYRIGHT OF NASTASI & ASSOCIATES CONSULTING CIVIL & STRUCTURAL ENGINEERS, Unit 5,1-3 Whyalla Place,Prestons, 2170, PO Box 6048, Hammondville, NSW, 2170.
- IT IS NOT ALLOWED TO COPY OR REPRODUCE ITS CONTENTS IN ANY FORM EXCEPT FOR THE PURPOSE WHICH IT IS INTENDED WITHOUT THE ABOVE CONSULTANTS AUTHORITY.
- DO NOT SCALE THIS DRAWING, ONLY STATED DIMENSIONS ARE TO BE CONSIDERED.
- CONTRACTOR TO VERIFY THE DETAIL / INFORMATION GIVEN IN THIS DRAWING, ANY DISCREPANCIES SHALL BE BROUGHT TO ENGINEERS ATTENTION PRIOR TO COMMENCEMENT OF WORK, FAILURE TO COMPLY WITH THE ABOVE WILL BE CONTRACTORS LIABILITY.



QUALITY CONTROL		APPROVED:	CLIENT:	TITLE:	DRAWING STATUS
DRAWN	DATE				
DESIGNED	DATE				
CHECKED	DATE				

APPROVED:

CLIENT:

TITLE:

DRAWING STATUS

SCALE (AT ORIGINAL SIZE)

AS NOTED

PROJECT NO.

DRAWING NO.

REVISION NO.

C10