



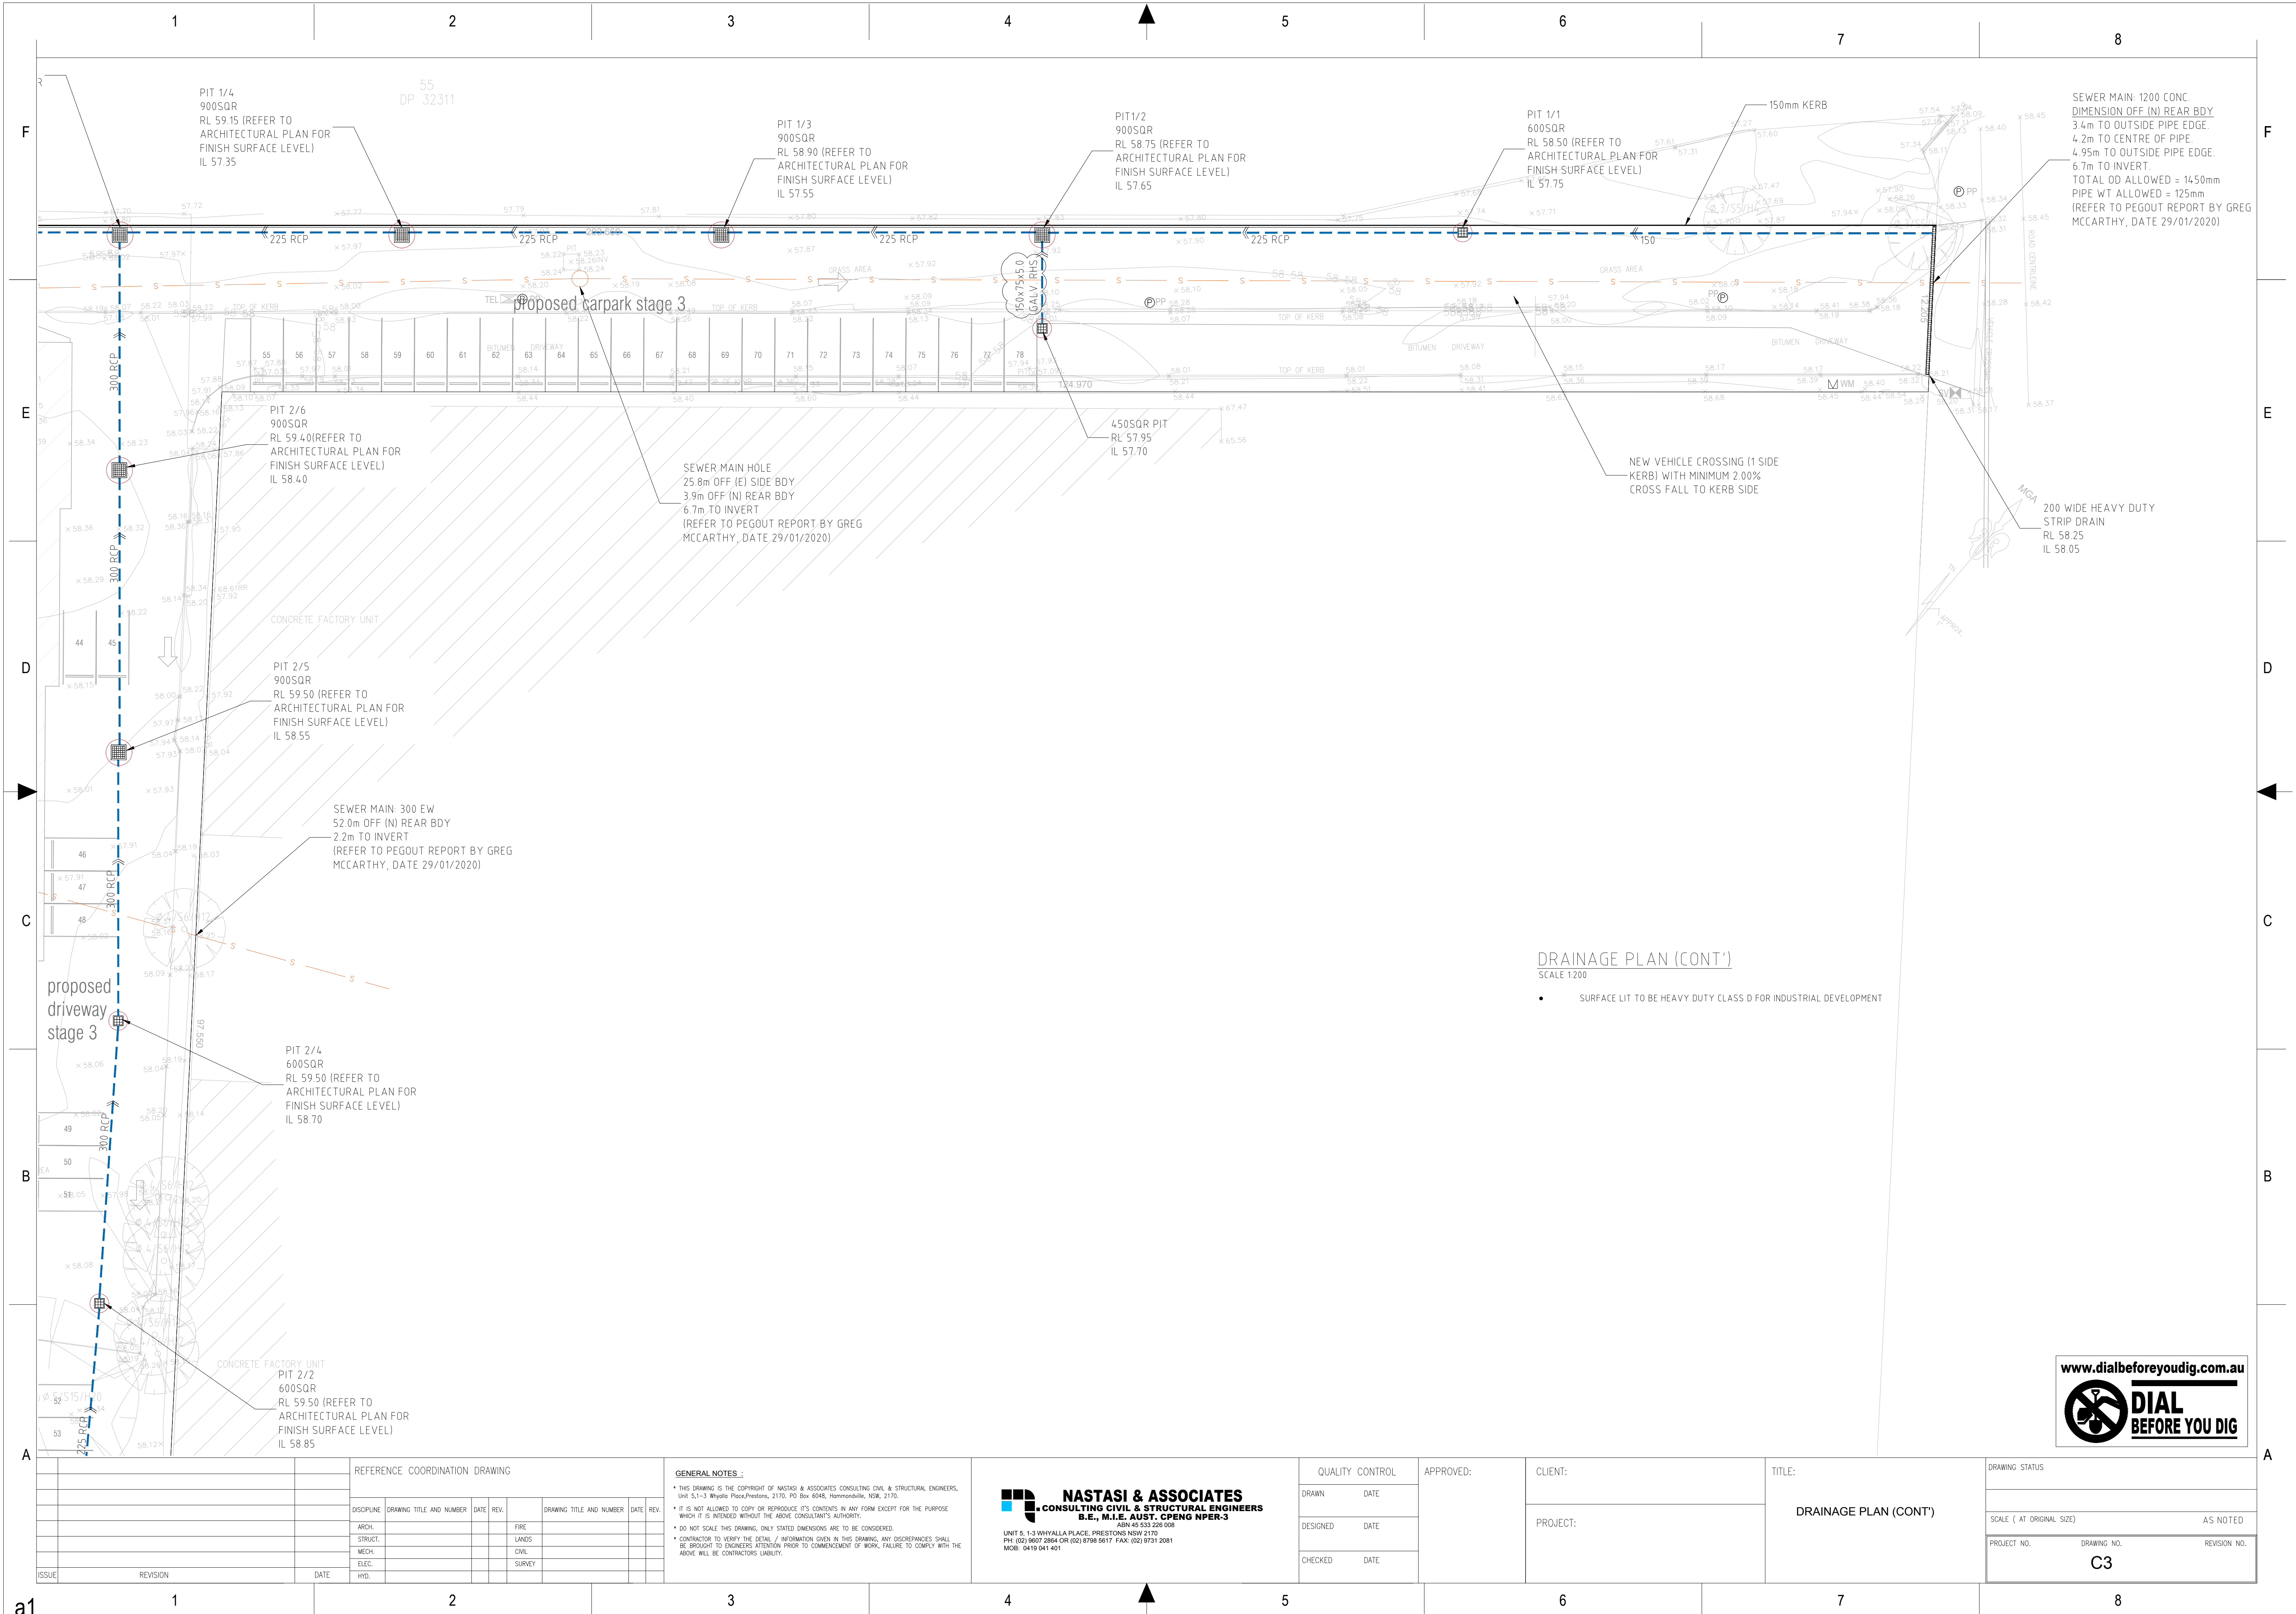

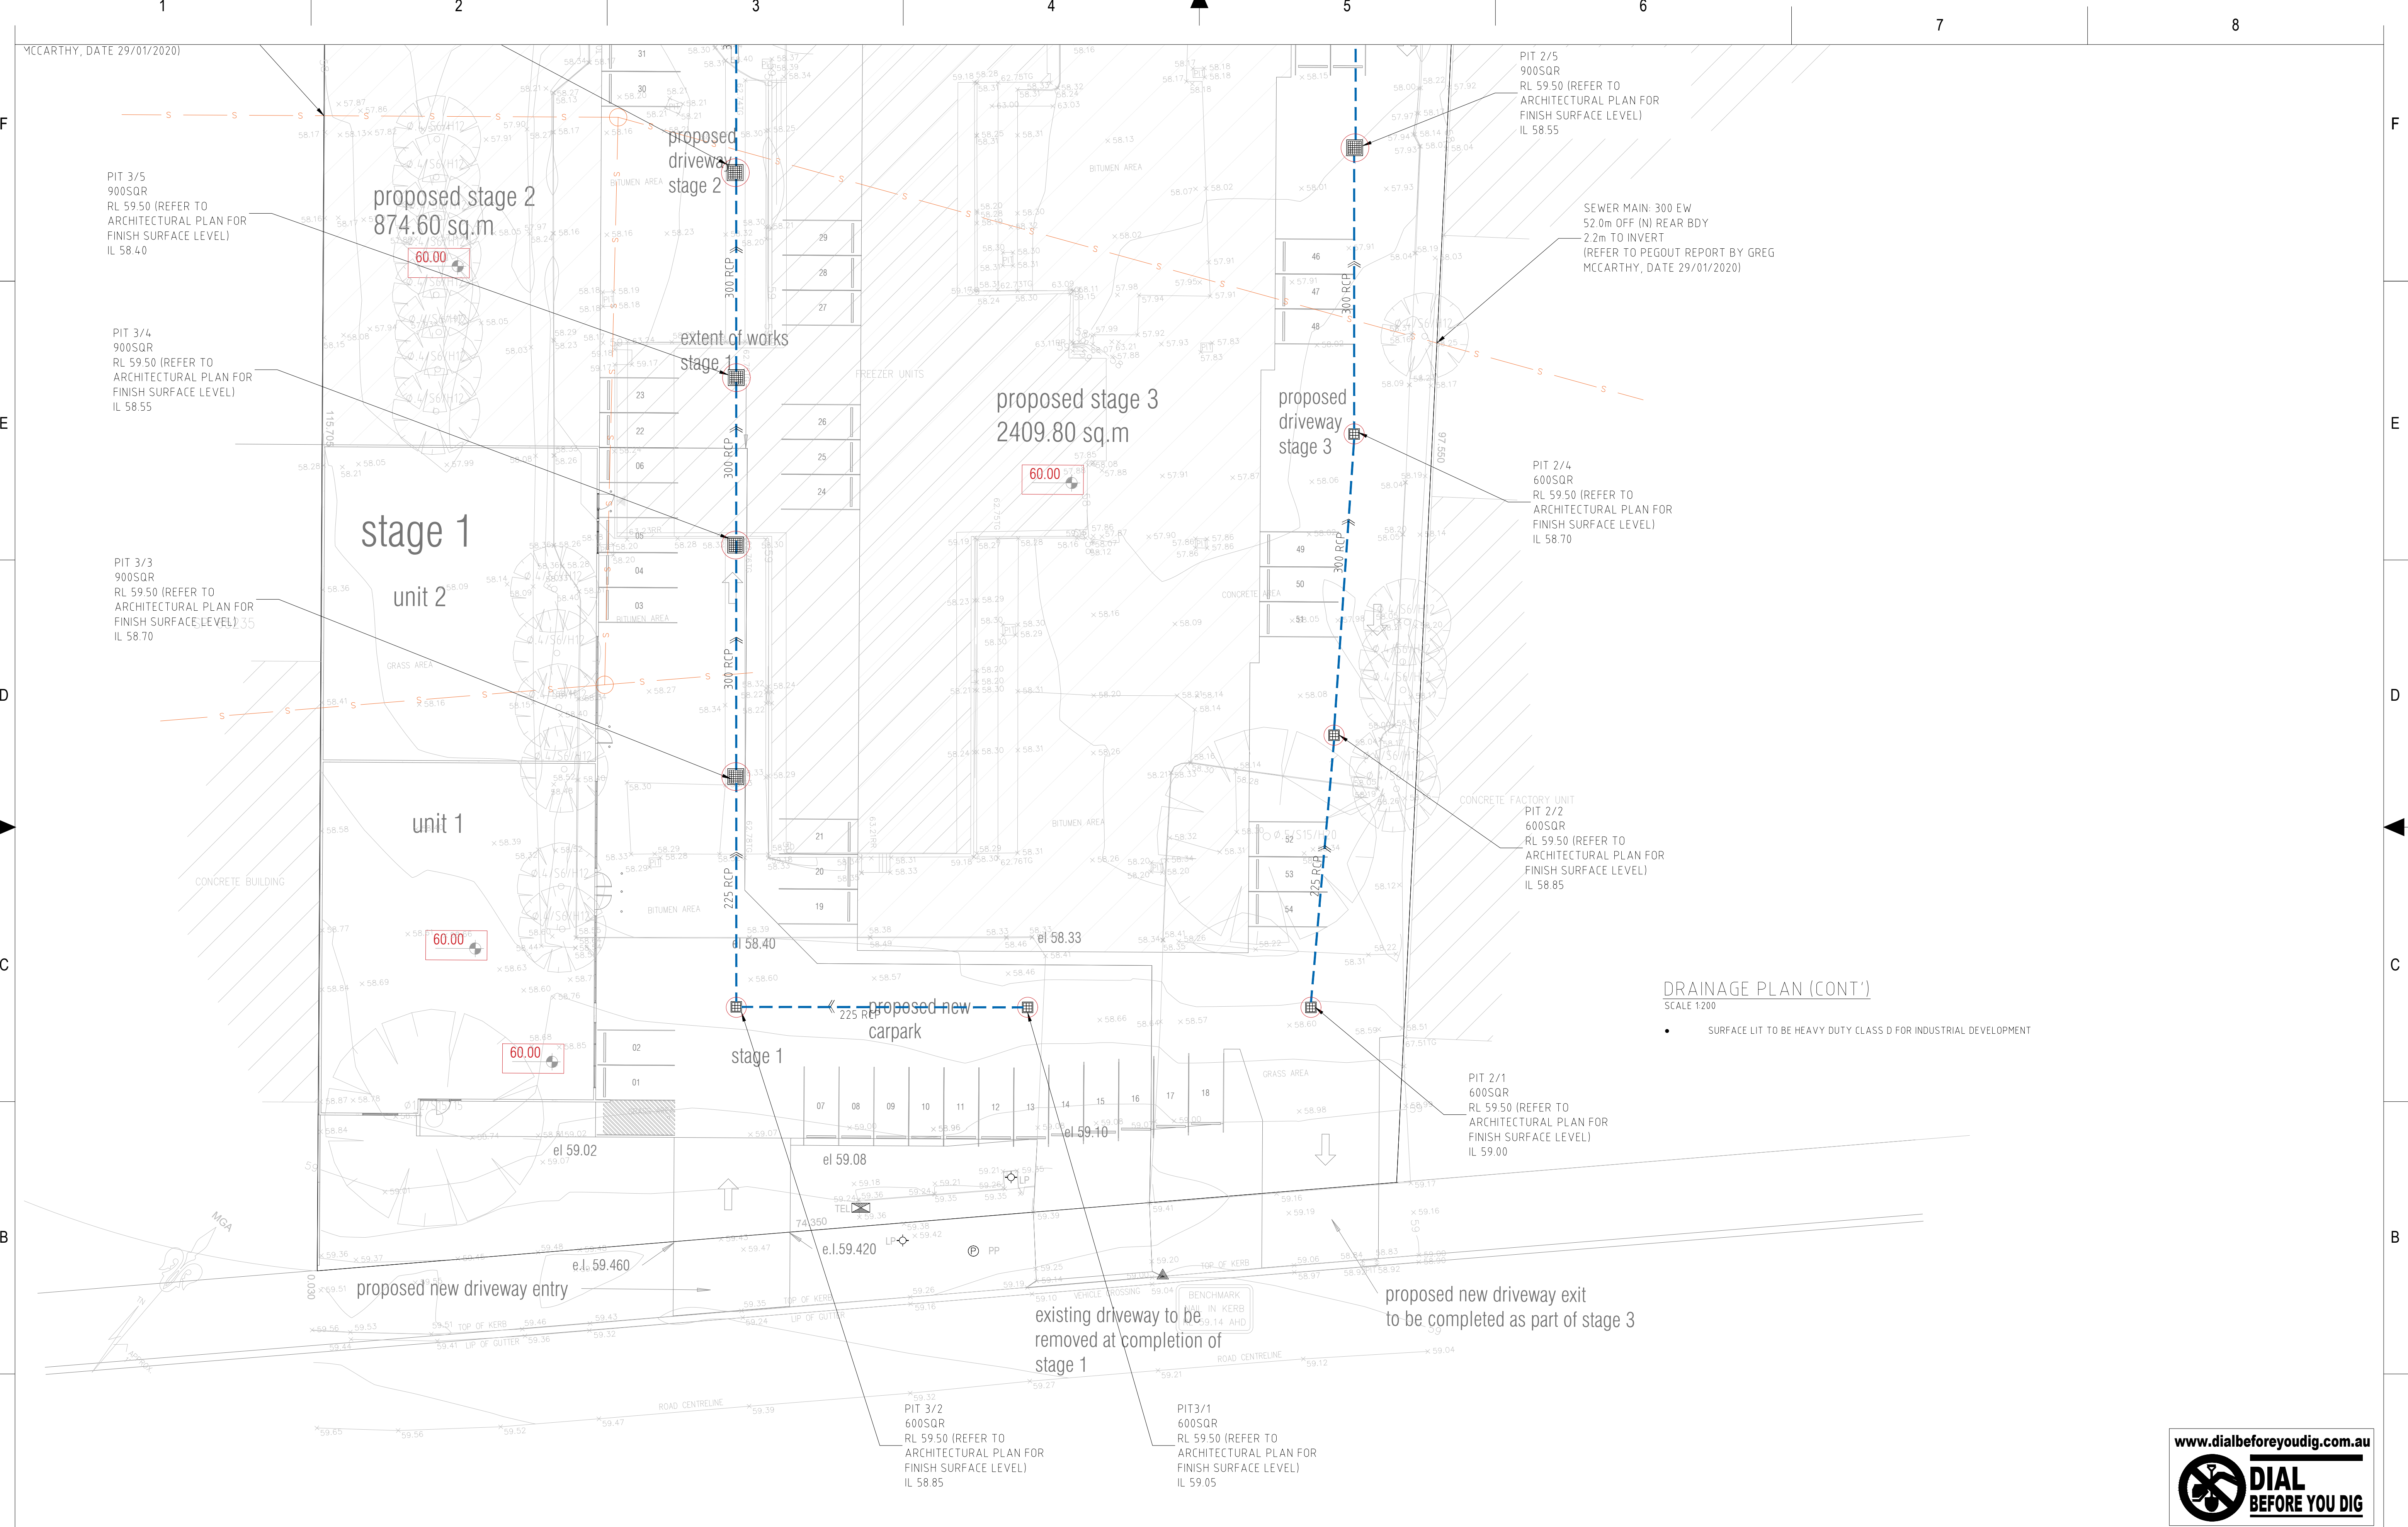

DRAINAGE PLAN (CONT')



SCALE 1:200

- SURFACE LIT TO BE HEAVY DUTY CLASS D FOR INDUSTRIAL DEVELOPMENT


REFERENCE COORDINATION DRAWING		GENERAL NOTES :		QUALITY CONTROL		APPROVED:		CLIENT:		TITLE:		DRAWING STATUS	
DISCIPLINE DRAWING TITLE AND NUMBER DATE REV.		* THIS DRAWING IS THE COPYRIGHT OF NASTASI & ASSOCIATES CONSULTING CIVIL & STRUCTURAL ENGINEERS, Unit 5,1-3 Whyalla Place,Prestons, 2170, PO Box 6048, Hammondville, NSW, 2170.		DRAWN DATE						DRAINAGE PLAN (CONT')			
ARCH		* IT IS NOT ALLOWED TO COPY OR REPRODUCE ITS CONTENTS IN ANY FORM EXCEPT FOR THE PURPOSE WHICH IT IS INTENDED WITHOUT THE ABOVE CONSULTANTS AUTHORITY.		DESIGNED DATE								SCALE (AT ORIGINAL SIZE)	
STRUCT.		* DO NOT SCALE THIS DRAWING, ONLY STATED DIMENSIONS ARE TO BE CONSIDERED.		CHECKED DATE								PROJECT NO.	
MECH.		* CONTRACTOR TO VERIFY THE DETAIL / INFORMATION GIVEN IN THIS DRAWING, ANY DISCREPANCIES SHALL BE BROUGHT TO ENGINEERS ATTENTION PRIOR TO COMMENCEMENT OF WORK, FAILURE TO COMPLY WITH THE ABOVE WILL BE CONTRACTORS LIABILITY.										DRAWING NO.	
ELEC.												REVISION NO.	
HYD.												C4	
ISSUE													
REVISION													
DATE													

NASTASI & ASSOCIATES
CONSULTING CIVIL & STRUCTURAL ENGINEERS
B.E., M.I.E. AUST. CPENG NPFR-3
ABN 45 533 226 008
UNIT 5, 1-3 WHYALLA PLACE, PRESTONS NSW 2170
PH: (02) 9607 2864 OR (02) 8798 9617 FAX: (02) 9731 2081
MOB: 0419 041 401


www.dialbeforeyoudig.com.au
DIAL
BEFORE YOU DIG

 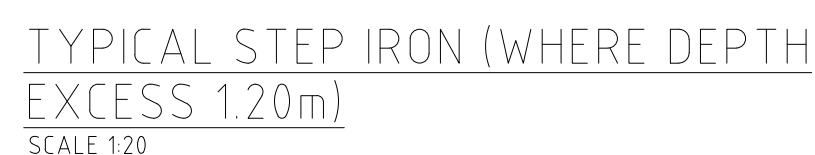

UPVC PIPE
TYPICAL PIPE LAYING DETAIL
NTS

 

- RAINWATER TANK NOTES:
1. DIMENSIONS ARE INDICATIVE ONLY. EXACT DETAILS TO MANUFACTURER'S SPECIFICATIONS.
 2. A FIRST FLUSH DEVICE IN ACCORDANCE WITH MANUFACTURER'S SPECIFICATIONS SHALL BE FITTED TO THE RAINWATER TANK SYSTEM TO FLUSH OUT THE FIRST 0.5mm OF RUN-OFF FROM THE ROOF AREA & SPECIFICATION TO THE TANK IS 0.5L/m²
 3. PUMP SIZE & SPECIFICATION TO BE NOMINATED BY MANUFACTURER
 4. ORIFICE PLATE INSTALLATION TO BE PERFORMED BY QUALIFIED PLUMBER AND TO BE MADE WATERTIGHT BY WASHER OR SUITABLE SEALANT.

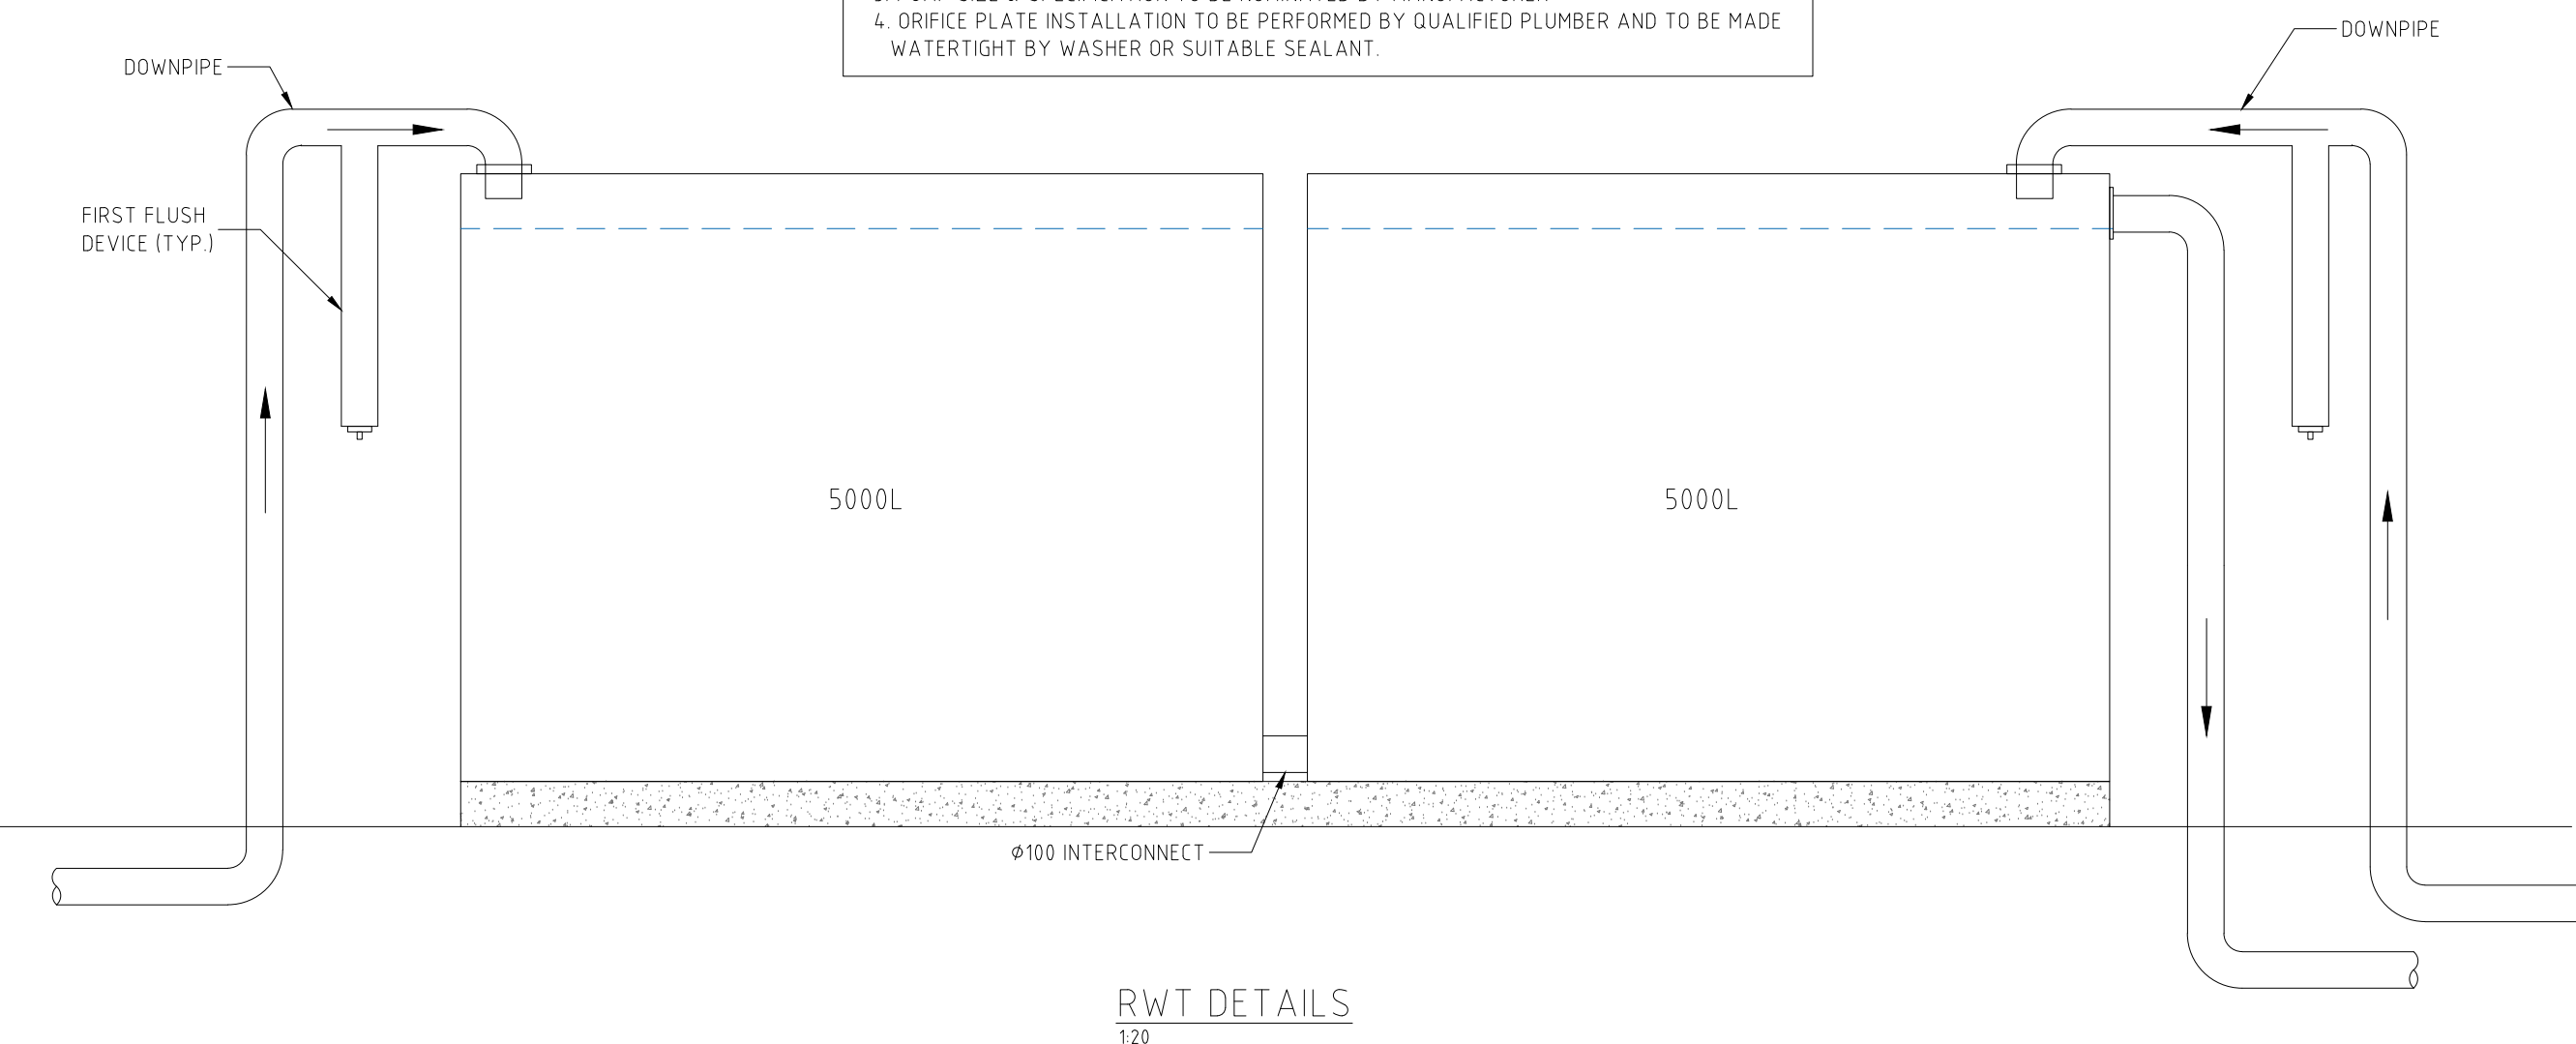

1	2
---	---

- * THIS DRAWING IS THE COPYRIGHT OF NASTASI & ASSOCIATES CONSULTING CIVIL & STRUCTURAL ENGINEERS, Unit 5/1-3 Whyallo Place, Prestons, 2170, PO Box 6048, Hammondville, NSW, 2170.
- * IT IS NOT ALLOWED TO COPY OR REPRODUCE IT'S CONTENTS IN ANY FORM EXCEPT FOR THE PURPOSE WHICH IT IS INTENDED WITHOUT THE ABOVE CONSULTANT'S AUTHORITY.
- * DO NOT SCALE THIS DRAWING, ONLY STATED DIMENSIONS ARE TO BE CONSIDERED.
- * CONTRACTOR TO VERIFY THE DETAIL / INFORMATION GIVEN IN THIS DRAWING, ANY DISCREPANCIES SHALL BE BROUGHT TO ENGINEERS ATTENTION PRIOR TO COMMENCEMENT OF WORK, FAILURE TO COMPLY WITH THE ABOVE WILL BE CONTRACTORS LIABILITY.





1

100

PROJECT NO.	DRAWING NO.	REVISION NO.
-------------	-------------	--------------

C5



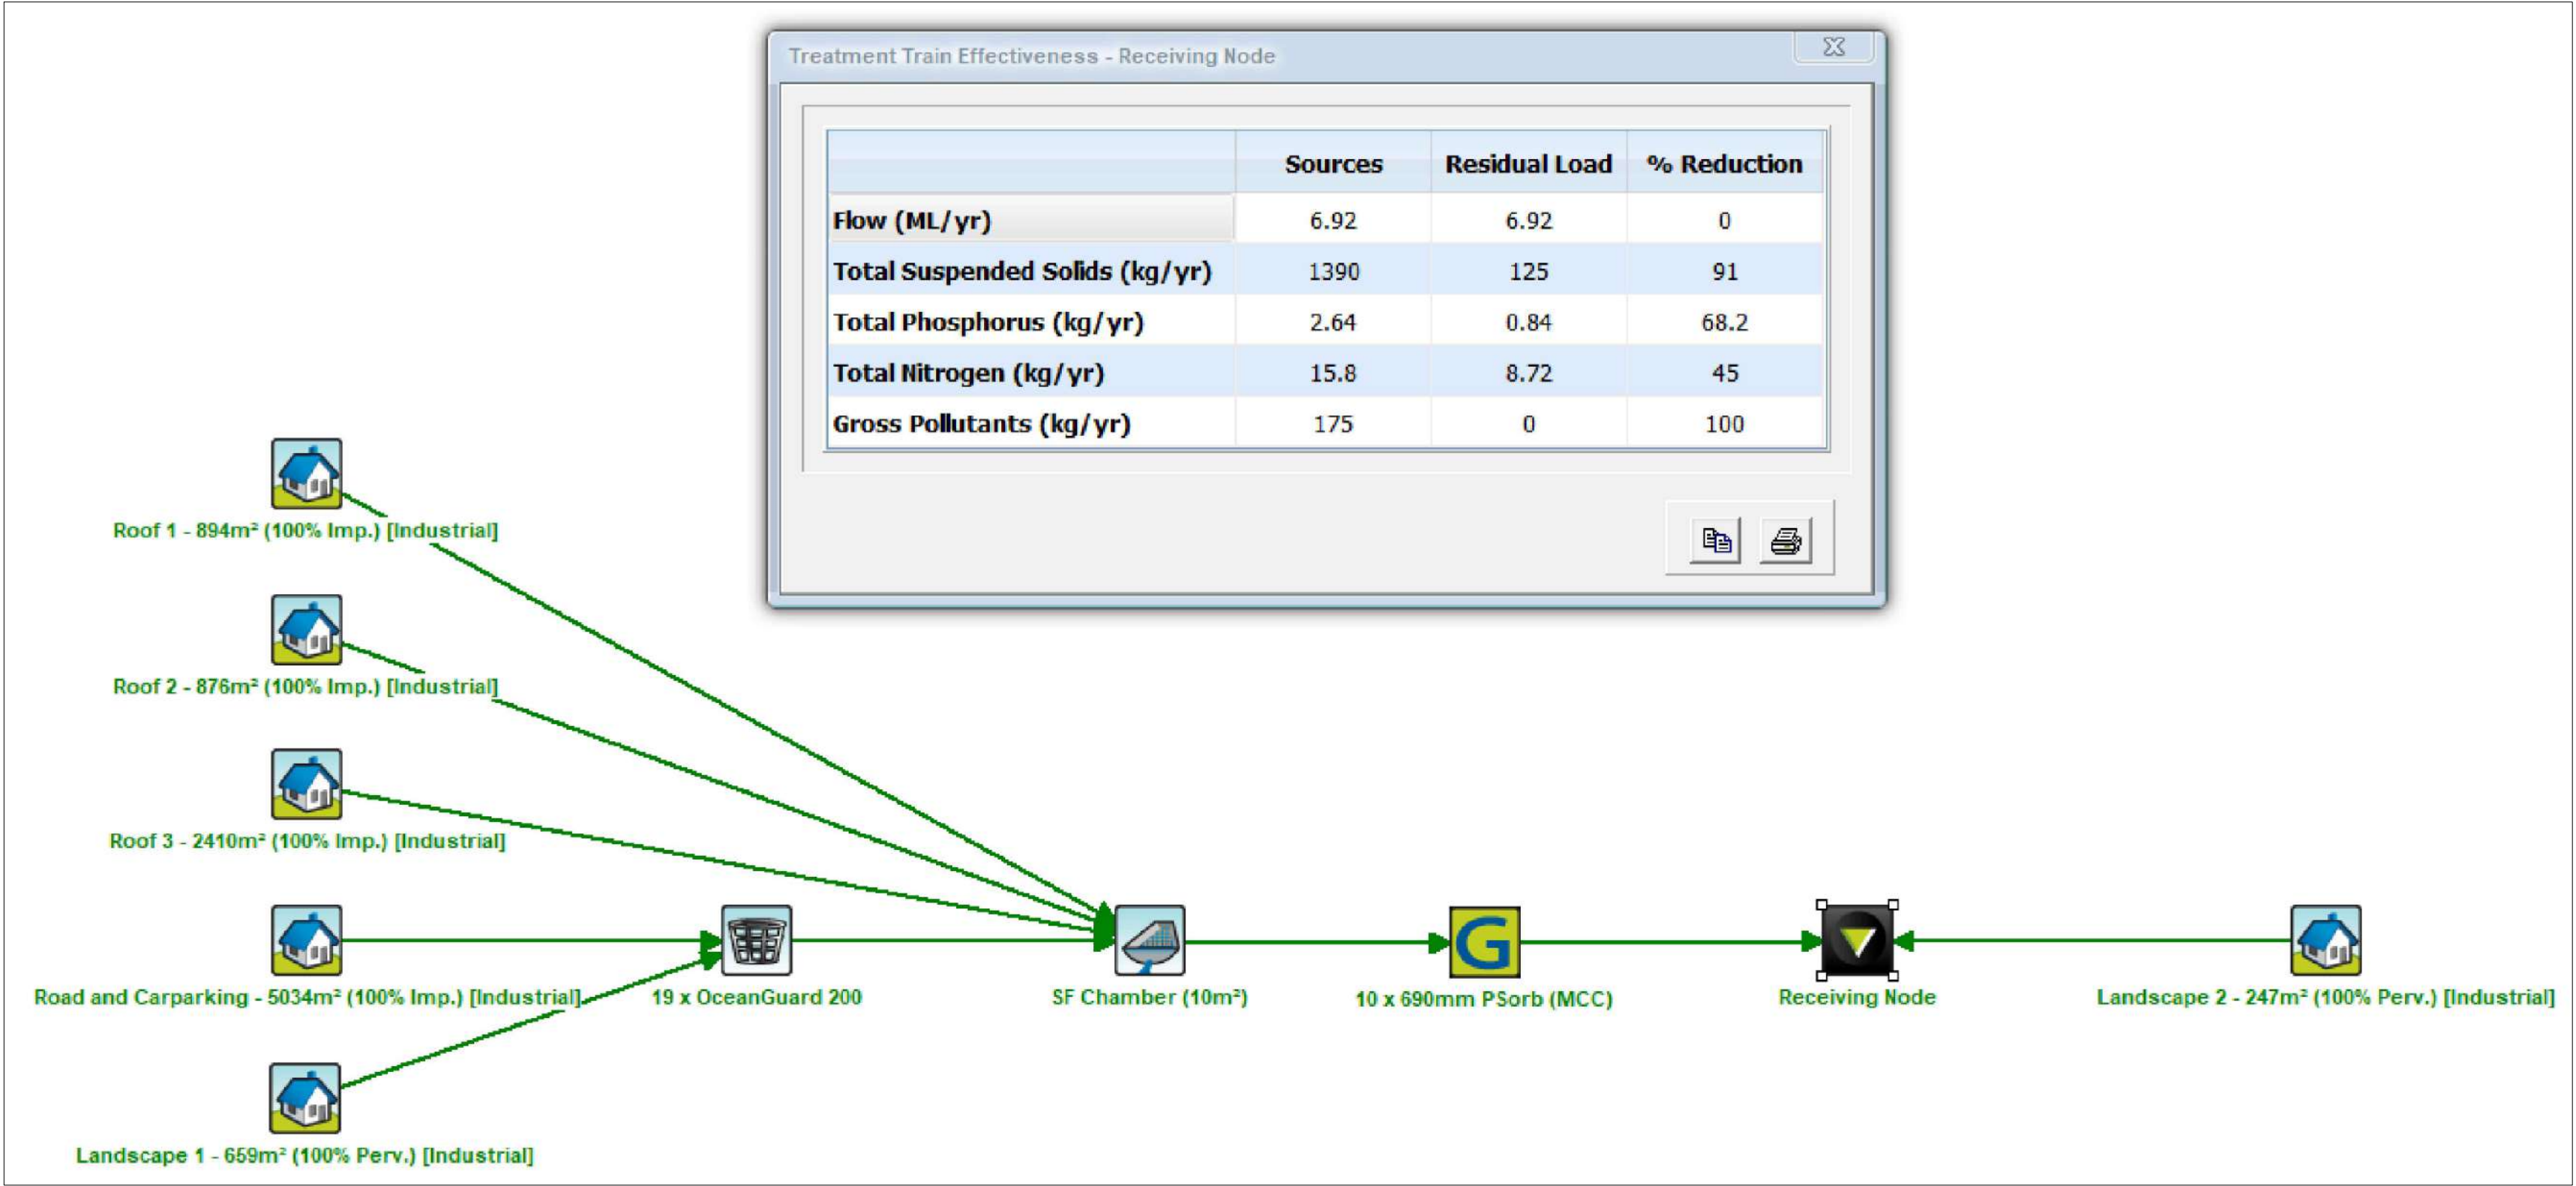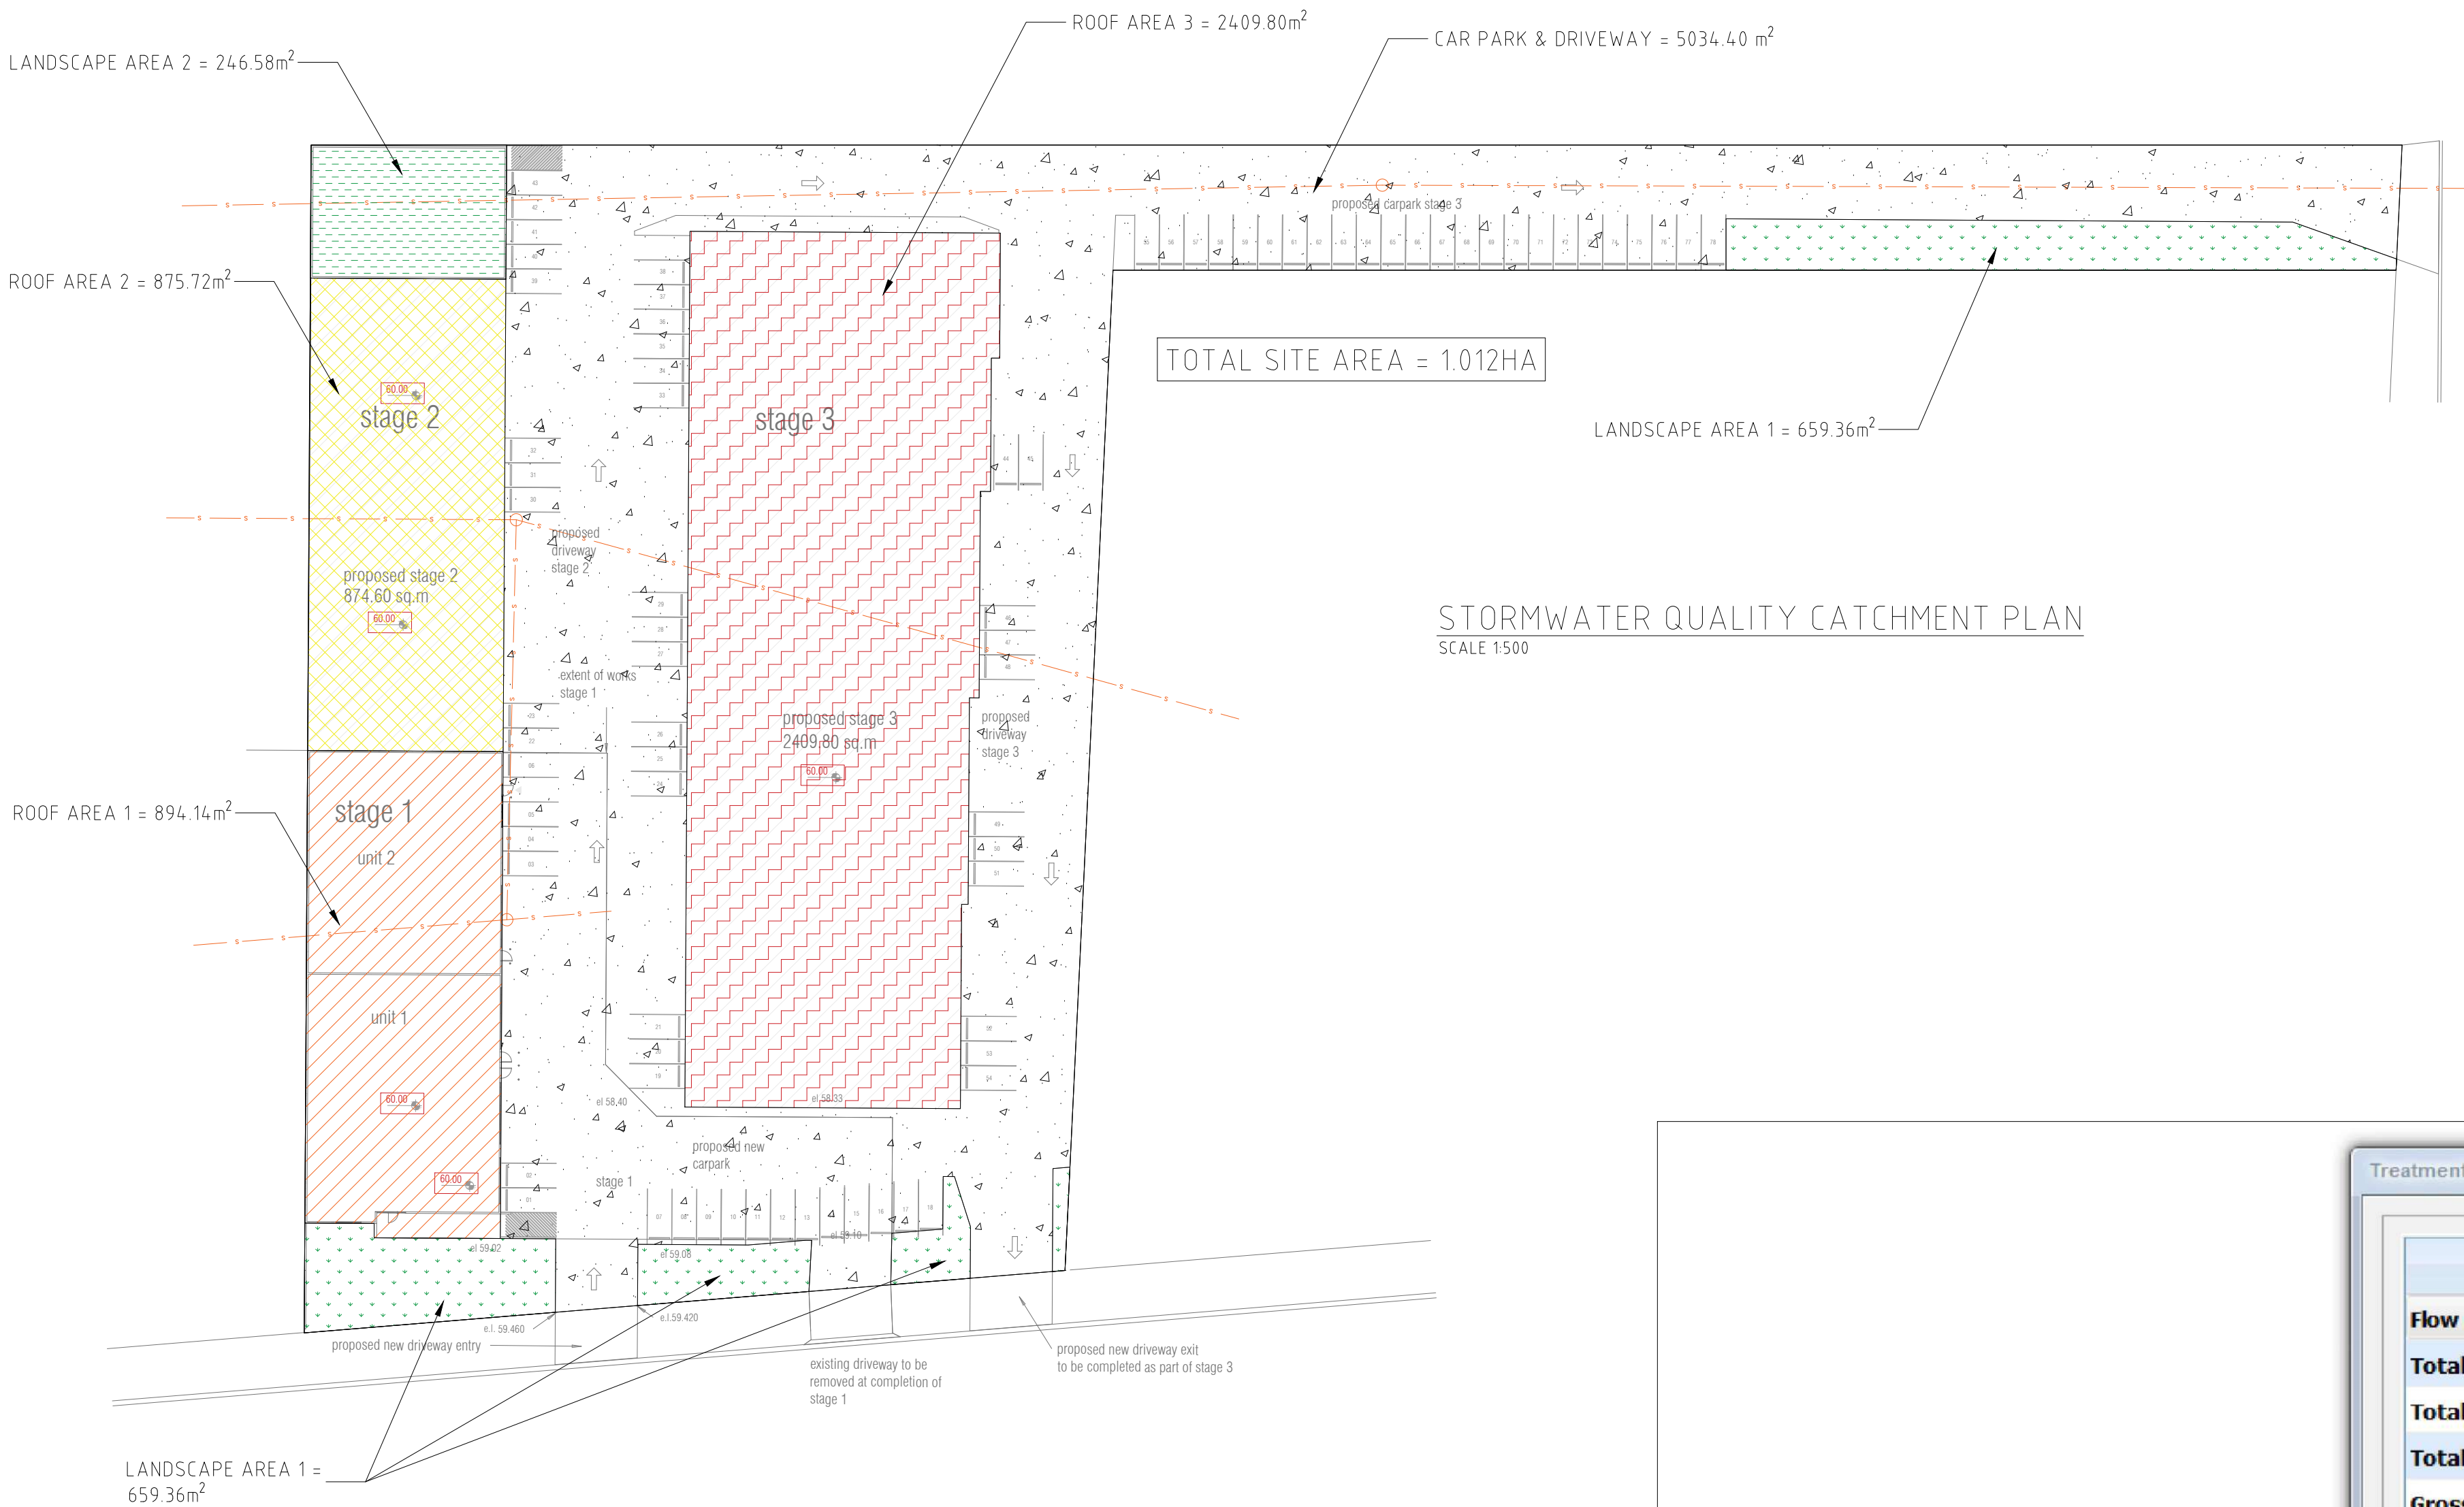

MUSIC MODELING RESULT
NTS

		REFERENCE COORDINATION DRAWING										GENERAL NOTES : - THIS DRAWING IS THE COPYRIGHT OF NASTASI & ASSOCIATES CONSULTING CIVIL & STRUCTURAL ENGINEERS, Unit 5,1-3 Whyalla Place,Prestons, 2170, PO Box 6048, Hammondville, NSW, 2170. - IT IS NOT ALLOWED TO COPY OR REPRODUCE ITS CONTENTS IN ANY FORM EXCEPT FOR THE PURPOSE WHICH IT IS INTENDED WITHOUT THE ABOVE CONSULTANTS AUTHORITY. - DO NOT SCALE THIS DRAWING, ONLY STATED DIMENSIONS ARE TO BE CONSIDERED. - CONTRACTOR TO VERIFY THE DETAIL / INFORMATION GIVEN IN THIS DRAWING, ANY DISCREPANCIES SHALL BE BROUGHT TO ENGINEERS ATTENTION PRIOR TO COMMENCEMENT OF WORK, FAILURE TO COMPLY WITH THE ABOVE WILL BE CONTRACTORS LIABILITY.	
--	--	--------------------------------	--	--	--	--	--	--	--	--	--	--	--

