


SURVEY REPORT SKETCH

PROJECT: Final Identification Survey


MGA

BENCHMARK
NAIL IN KERB
RL 18.61 AHD

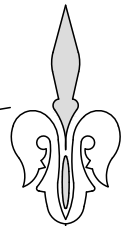

DP 1046083

WESTON STREET

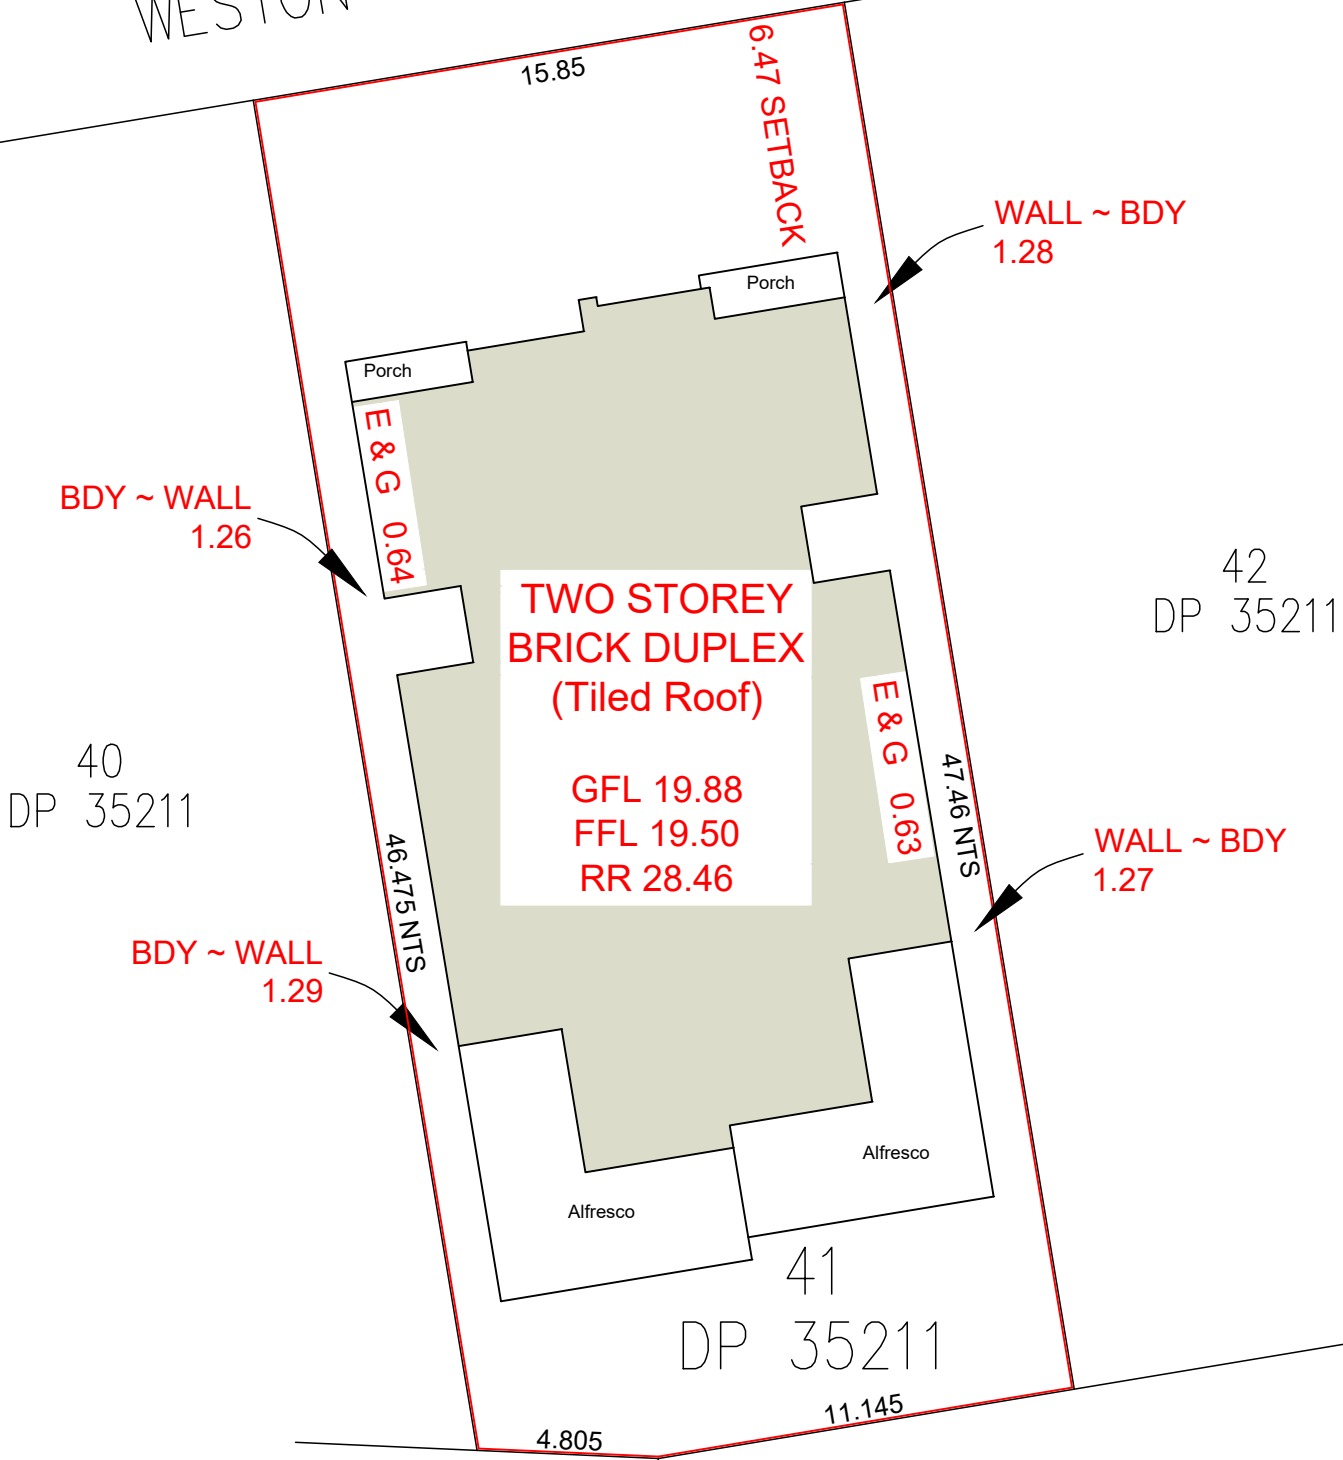

40
DP 35211

42
DP 35211

41
DP 35211

NASTASI & ASSOCIATES
CONSULTING ENGINEERS &
REGISTERED SURVEYORS

RESIDENTIAL - COMMERCIAL - INDUSTRIAL - INFRASTRUCTURE
STRUCTURAL - CIVIL - STORMWATER - GEOTECHNICAL - SURVEYING - SITE SERVICES
OPERATING IN - NSW - QLD - VIC - TAS

Head Office: Unit 5, 1-3 Whyalla Place, Prestons, NSW 2170
www.nastasiassociates.com.au
ABN : 45 533 226 008
Ph (02) 96072864

SITE ADDRESS:

LOT 41 IN DP 35211
41 Weston Street, Panania.

CLIENT: XXXXXXXX Homes			SIGNATURE
CLIENT REF No:	PROJECT NO:	DATE OF SURVEY:	
SCALE: NOT TO SCALE	No. of SHEETS: 1	SHEET No: 1 OF 1	