


SURVEY REPORT SKETCH

PROJECT: Identification Survey

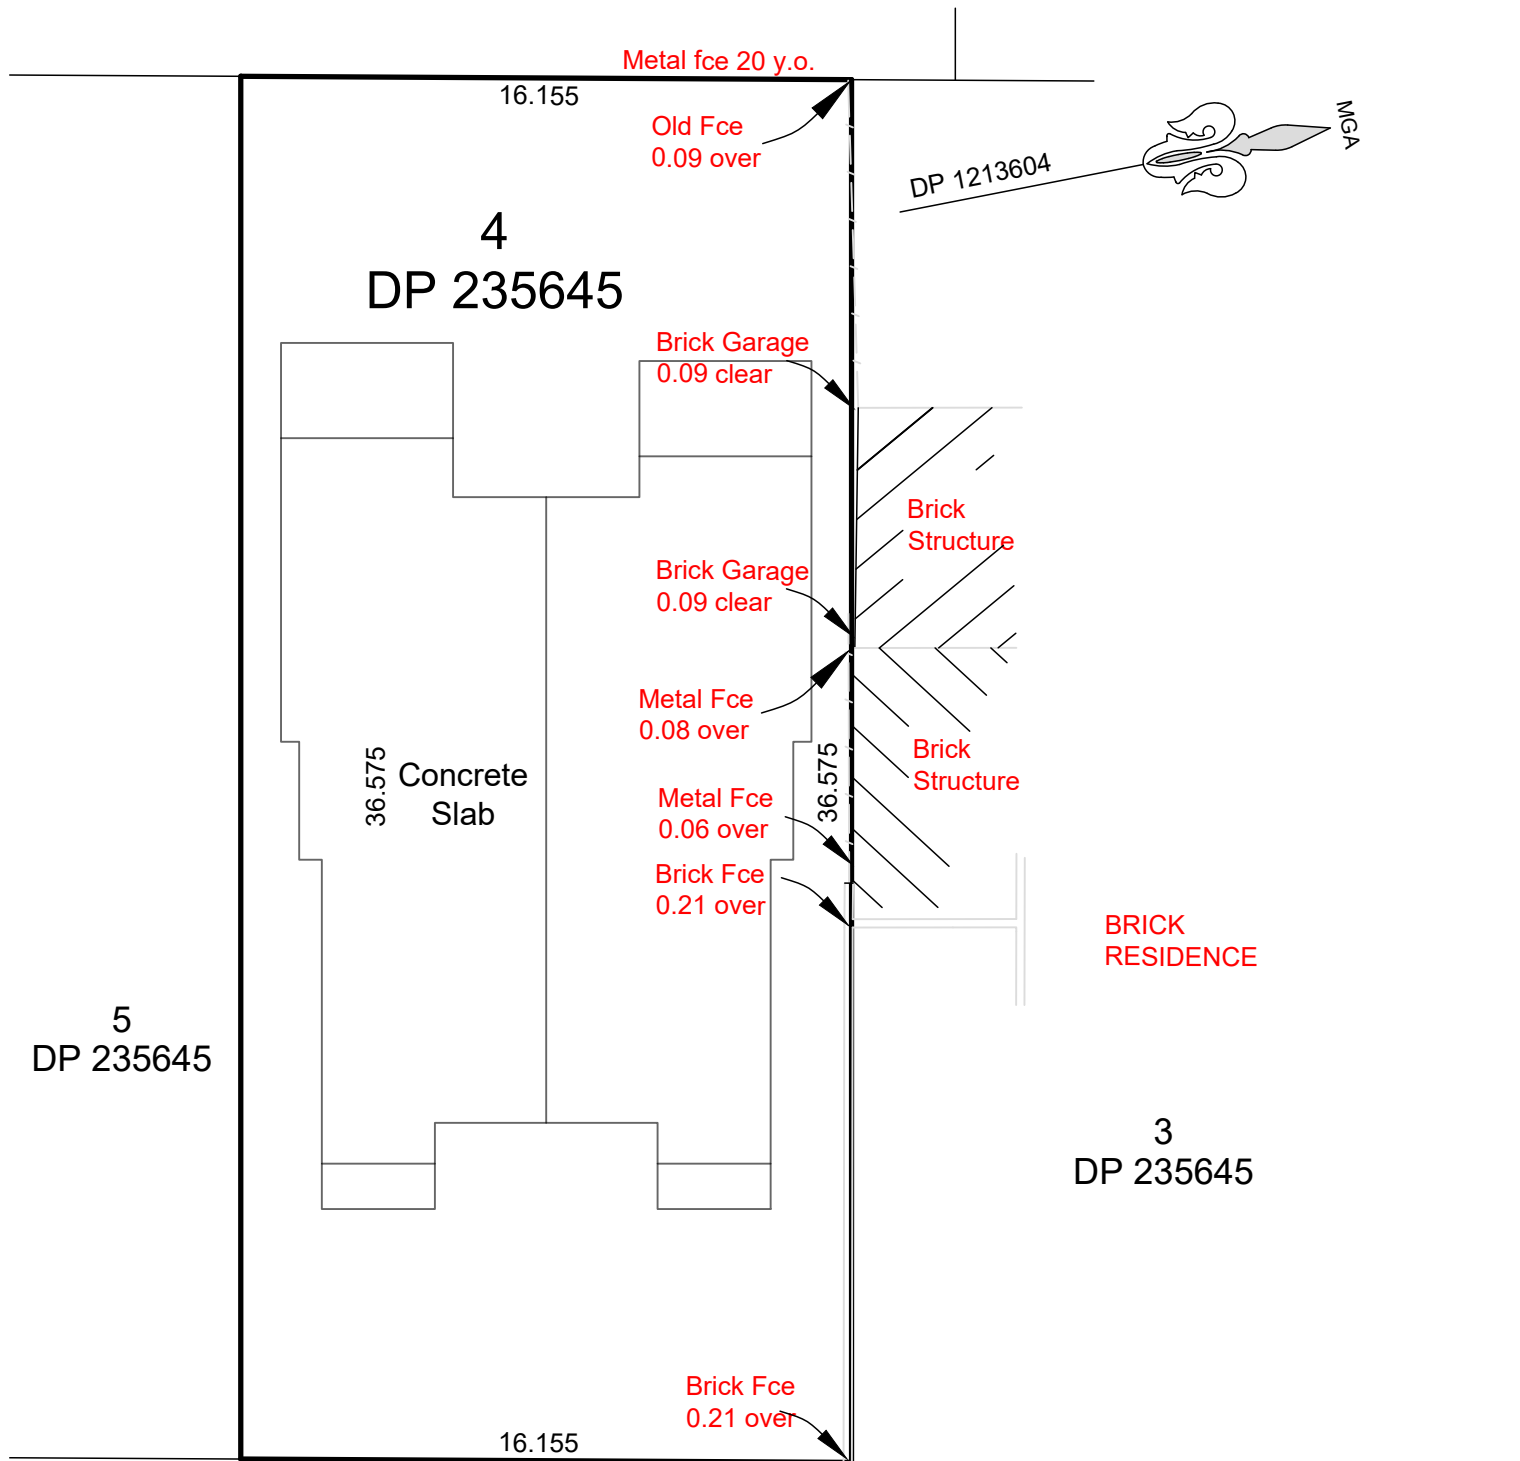

FAIRFIELD

ROAD

BENCHMARK
CUT IN KERB
RL 37.09
(AHD)

NASTASI & ASSOCIATES
CONSULTING ENGINEERS &
REGISTERED SURVEYORS
RESIDENTIAL - COMMERCIAL - INDUSTRIAL - INFRASTRUCTURE
STRUCTURAL - CIVIL - STORMWATER - GEOTECHNICAL - SURVEYING - SITE SERVICES
OPERATING IN - NSW - QLD - VIC - TAS

Head Office: Unit 5, 1-3 Whyalla Place, Prestons, NSW 2170
www.nastasiassociates.com.au
ABN : 45 533 226 008
Ph (02) 96072864

SITE ADDRESS:
LOT 4 IN DP 235645
75 FAIRFIELD ROAD, GUILFORD WEST

CLIENT: XXXXXXXX HOMES			SIGNATURE
CLIENT REF No:	PROJECT NO:	DATE OF SURVEY:	
SCALE: NOT TO SCALE	No. of SHEETS: 1	SHEET No: 1 OF 1	