

NOTE:

BOUNDARIES HAVE BEEN DETERMINED BY SURVEY ON XXXXXXXX.



PRIOR TO ANY CONSTRUCTION WORK, SURVEY MARKS SHOULD BE PLACED TO DEFINE THE PROPERTY BOUNDARIES.

SERVICES SHOWN ARE INDICATIVE ONLY. POSITIONS ARE BASED ON SURFACE INDICATOR(S) LOCATED DURING FIELD SURVEY. CONFIRMATION OF THE EXACT POSITION SHOULD BE MADE PRIOR TO ANY EXCAVATION WORK. OTHER SERVICES MAY EXIST WHICH ARE NOT SHOWN.

LEVELS ARE BASED ON AUSTRALIAN HEIGHT DATUM (AHD) USING PM XXXXX WITH RL XXXXX (AHD) (SUBSIDENCE AREA).

RIDGE & GUTTER HEIGHTS HAVE BEEN OBTAINED BY INDIRECT METHOD AND ARE ACCURATE TO ± 0.05m.

CONTOURS SHOWN DEPICT THE TOPOGRAPHY. EXCEPT AT SPOT LEVELS SHOWN THEY DO NOT REPRESENT THE EXACT LEVEL AT ANY PARTICULAR POINT. THE SPOT LEVELS ARE TRUE FOR THEIR POSITION, AND ARE INTENDED TO BE USEFUL TO REPRESENT THE GENERAL TERRAIN. CARE SHOULD BE TAKEN IF EXTRAPOLATING.

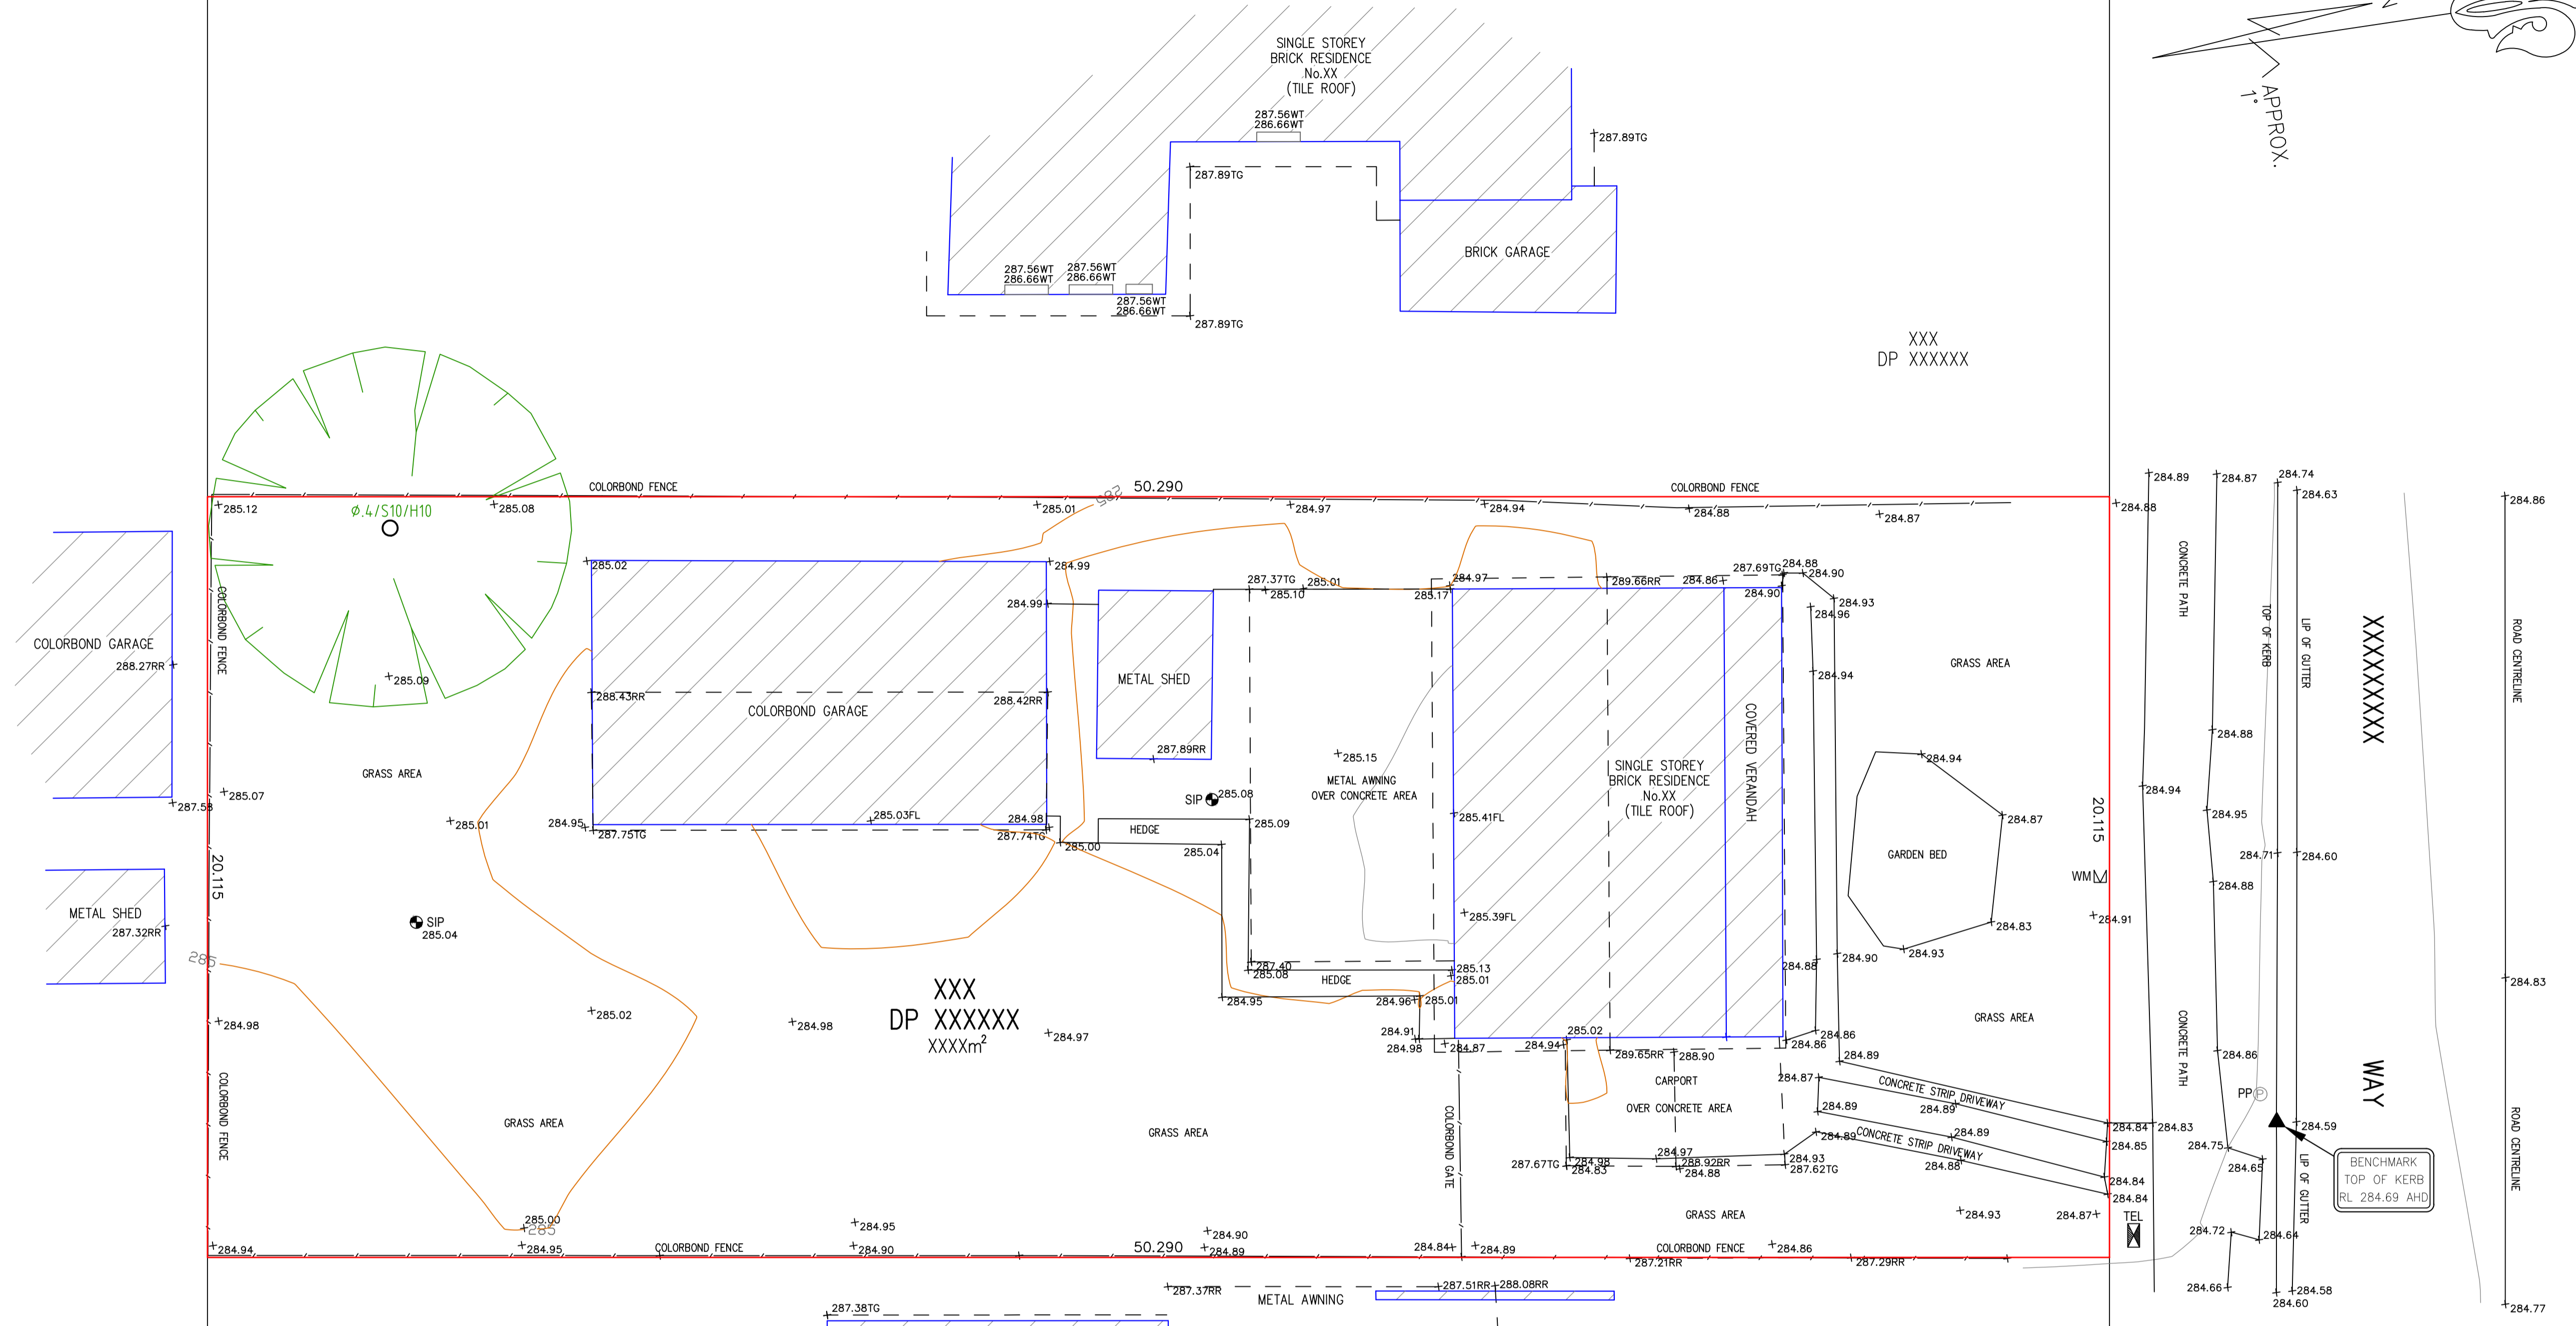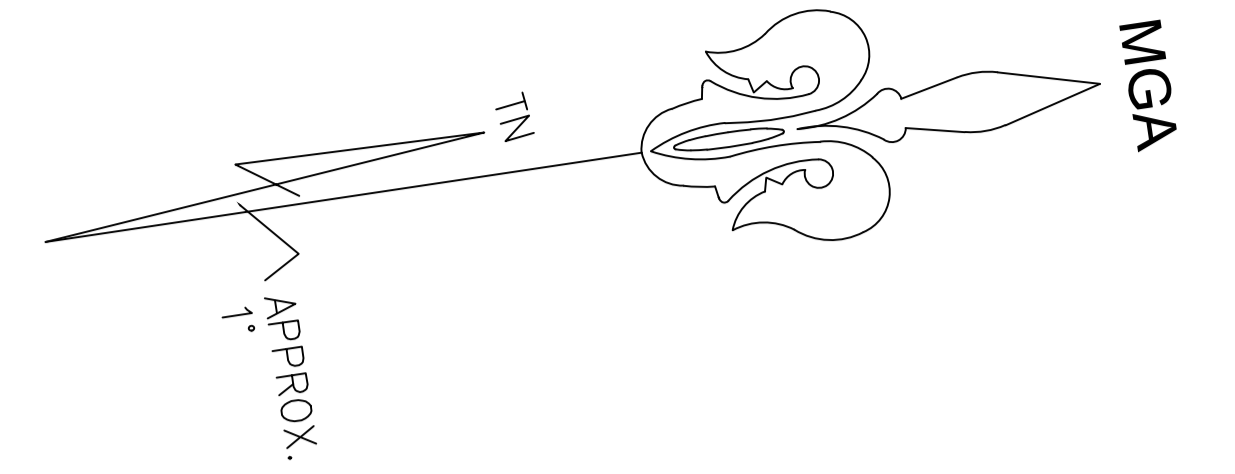

LEGEND


BENCH MARK	▲
TELSTRA PIT	TEL
ELECTRIC LIGHT POLE	LP
POWER POLE	PP
SIGN POST	SP
SEWER INSPECTION PIT	SIP
SEWER VENT	SEWER
MANHOLE	MH
SEWER MANHOLE	SMH
STOP VALVE	SV
WATER HYDRANT	HYD
WATER METER	WM
GAS METER	GM
STATE SURVEY MARK	SSM

NOTE:
INFORMATION CONTAINED IN THIS PLAN IS THE COPYRIGHT OF TOTAL SURVEYING SOLUTIONS. THE USE OR DUPLICATION WITHOUT THE WRITTEN CONSENT OF TOTAL SURVEYING SOLUTIONS CONSTITUTES AN INFRINGEMENT OF COPYRIGHT.

REVISION No.	REVISION DATE:	COMMENT:

LEGEND:

EB - EDGE OF BITUMEN	TG - TOP OF GUTTER
TB - TOP OF BANK	RR - ROOF RIDGE
BB - BOTTOM OF BANK	FL - FLOOR LEVEL
WT - TOP OF WINDOW	INV - INVERT LEVEL
WB - BOTTOM OF WINDOW	ELEC - ELECTRICAL PIT
	0.4/S10/H16 - DIAMETER/SPREAD/HEIGHT

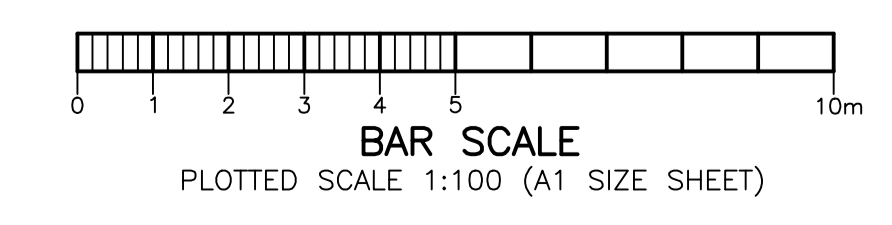

PLAN SHOWING DETAIL & LEVELS OVER LOT XX IN DPXXXXXX

CLIENT: XXXX XXXXX	DATE: XXXX/XX	SCALE: 1:100@A1
PROJECT: DETAIL SURVEY	DRAWN: XX	CONT. INTERVAL: 0.25m
ADDRESS: XX XXXXXX XXX, XXXXXXX	CHK: XX	SHEET 1 OF 1

JOB No.: XXXXXX	LGA: XXXXXXX
PLAN No.: XXXXXX_A	DATUM: AHD
DATE: XXXX/XX	SCALE: 1:100@A1
DRAWN: XX	CONT. INTERVAL: 0.25m
CHK: XX	SHEET 1 OF 1